


Appendix A1

Plan showing extent of site


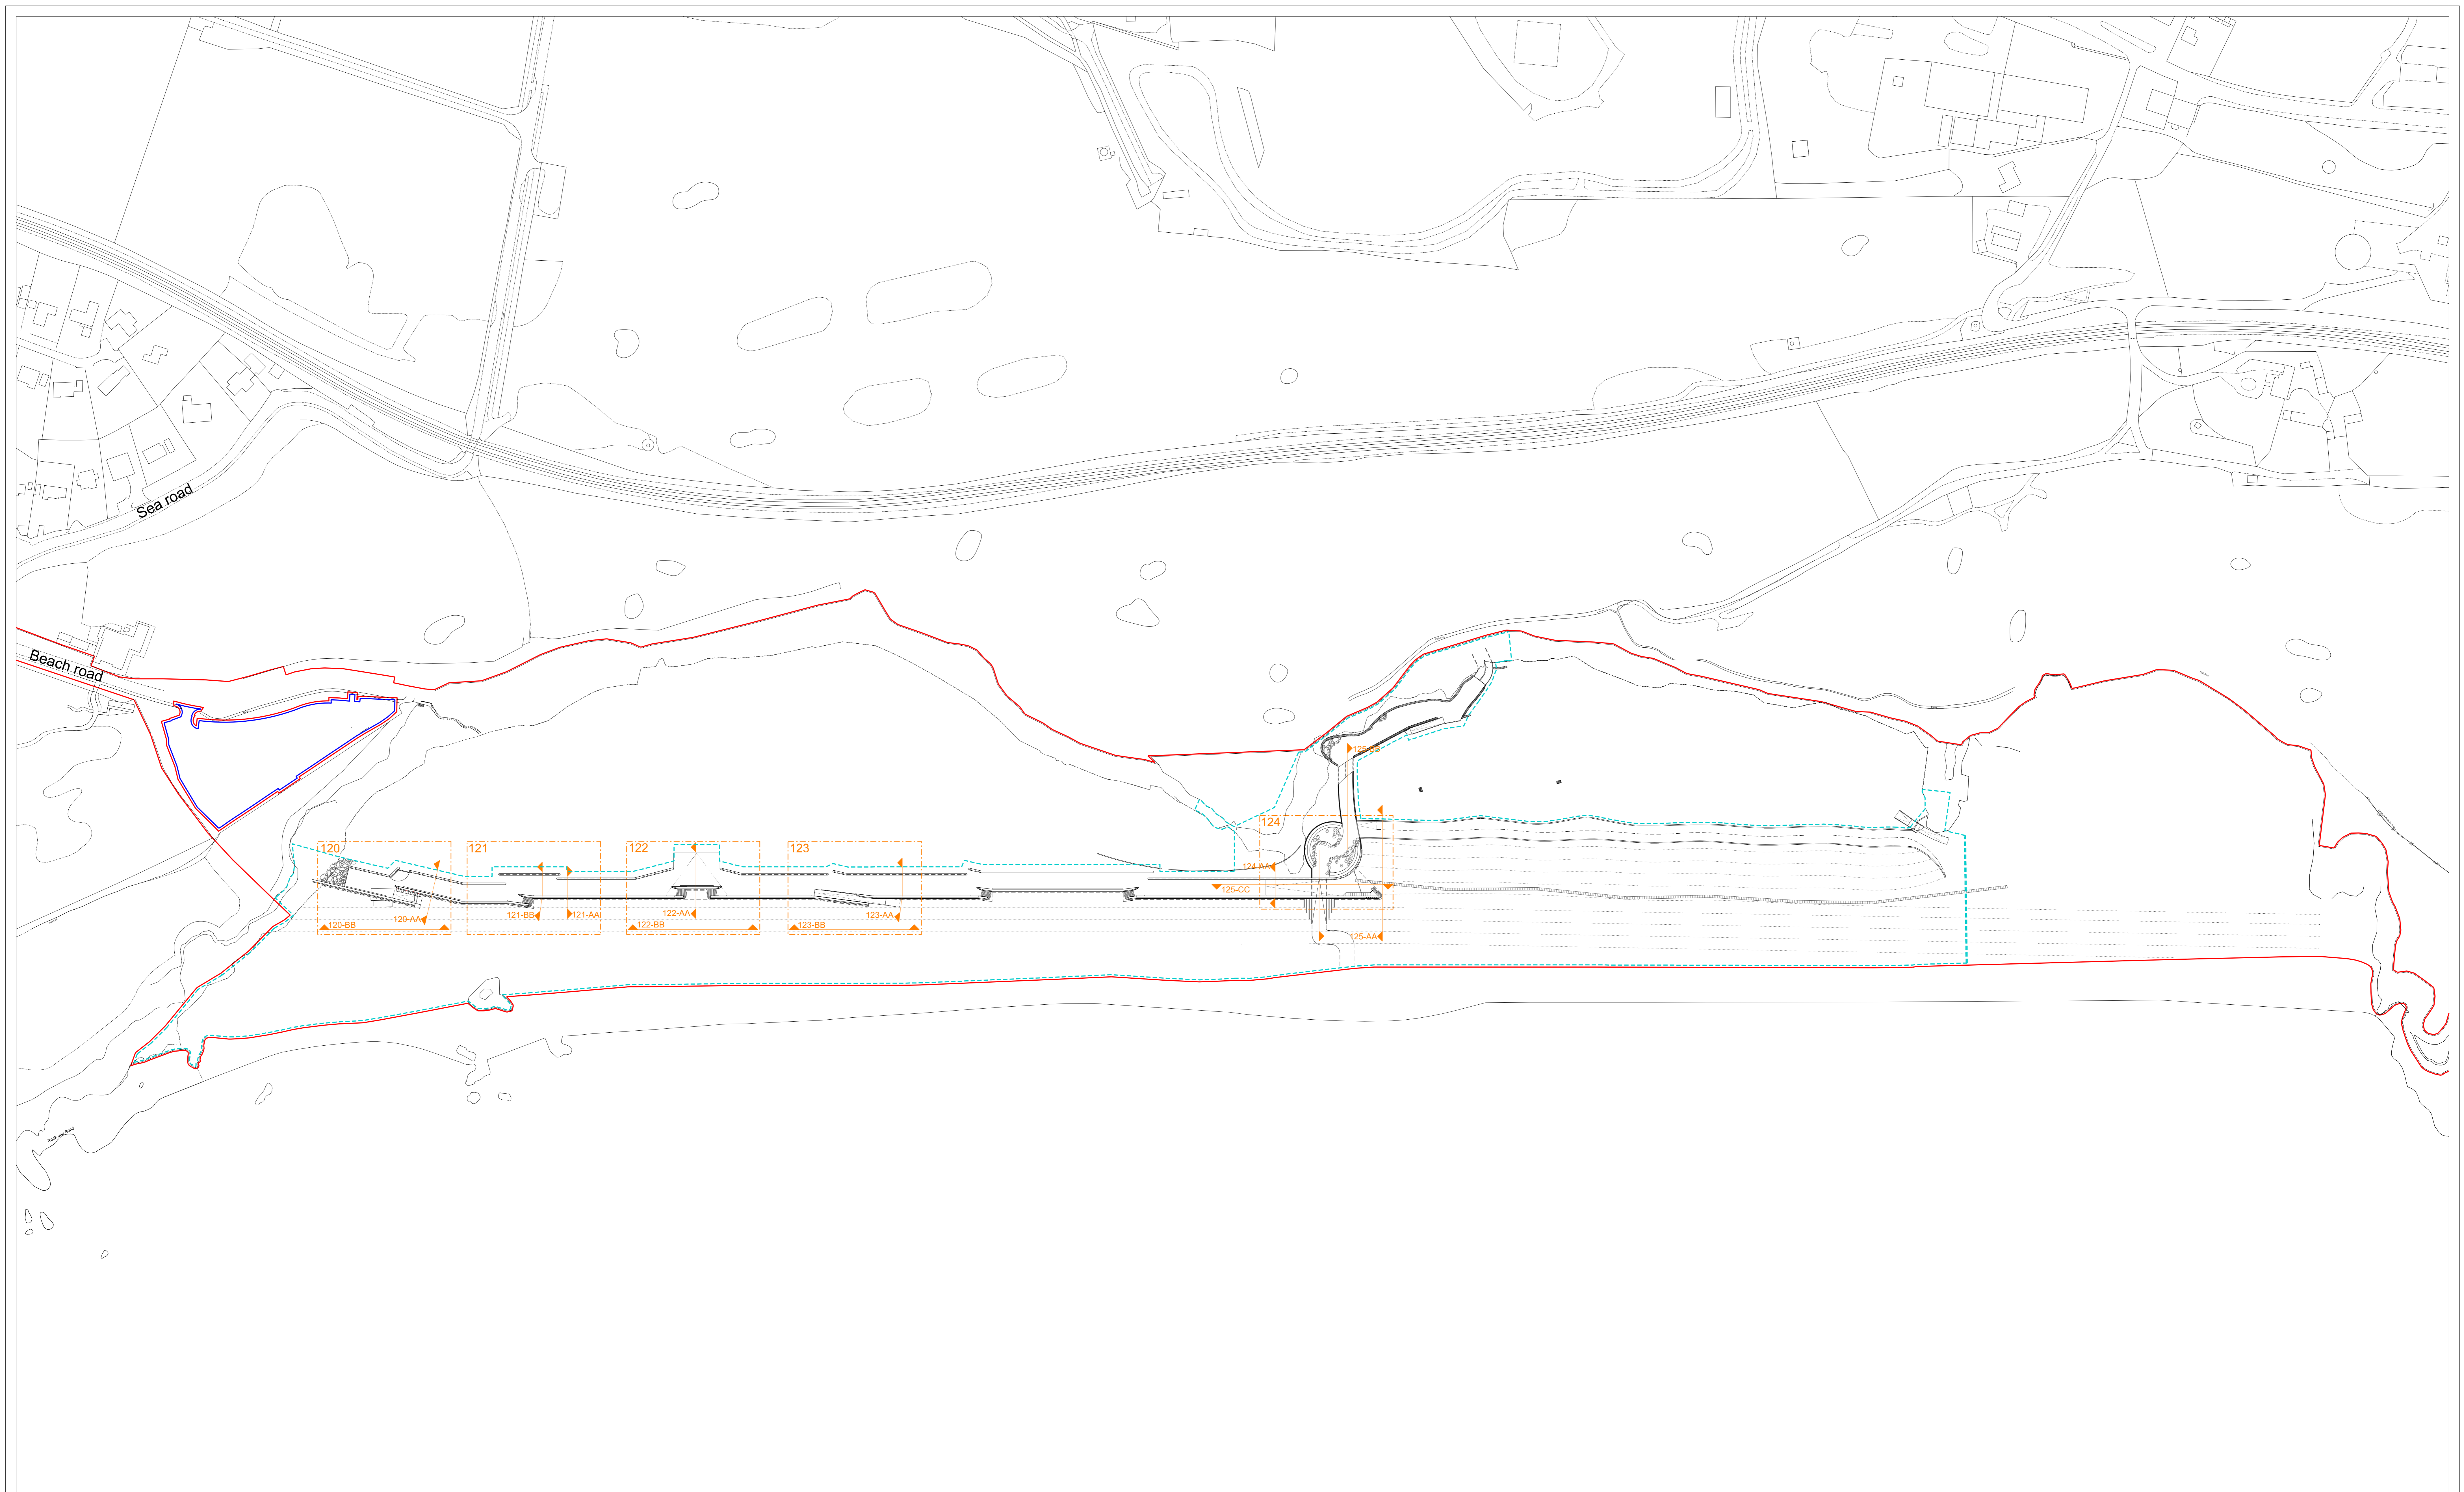


Notes: Revision:

KEY

- - - - Extent of Detailed Part of Application
- Extent of Hybrid Application
- Other Land in Applicant's Ownership
- - - - Detailed Application Drawing Sheets

TO BE READ IN CONJUNCTION WITH MLM LTD DRAWINGS.
 ALL LEVELS ARE METRES ABOVE ORDNDANCE DATUM (AOD)

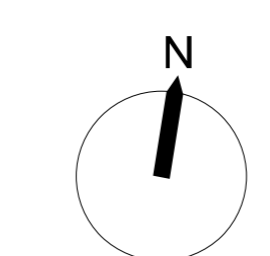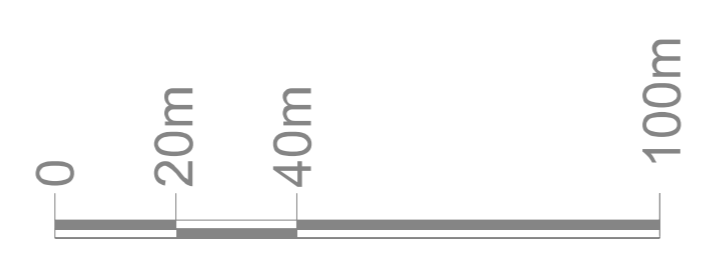

All dimensions to be confirmed on site.
 Information contained in this drawing is the sole copyright of ORMS Designers & Architects Ltd.
 and is not to be reproduced without permission.

ORMS
 Architecture
 Design

1 Pine Street London EC1R 0JH
 T 0207 833 8533 F 0207 837 7575
 E orms@orms.co.uk

Project **CARLYON BAY 1782A**

Drawing title **DETAILED APPLICATION SITE PLAN**

Scale **1:1250 @ A0** Drwg. No. **PL 100**

Date **FEB 2011** Rev.

Status For planning For tender For construction