





**Roof Plan**

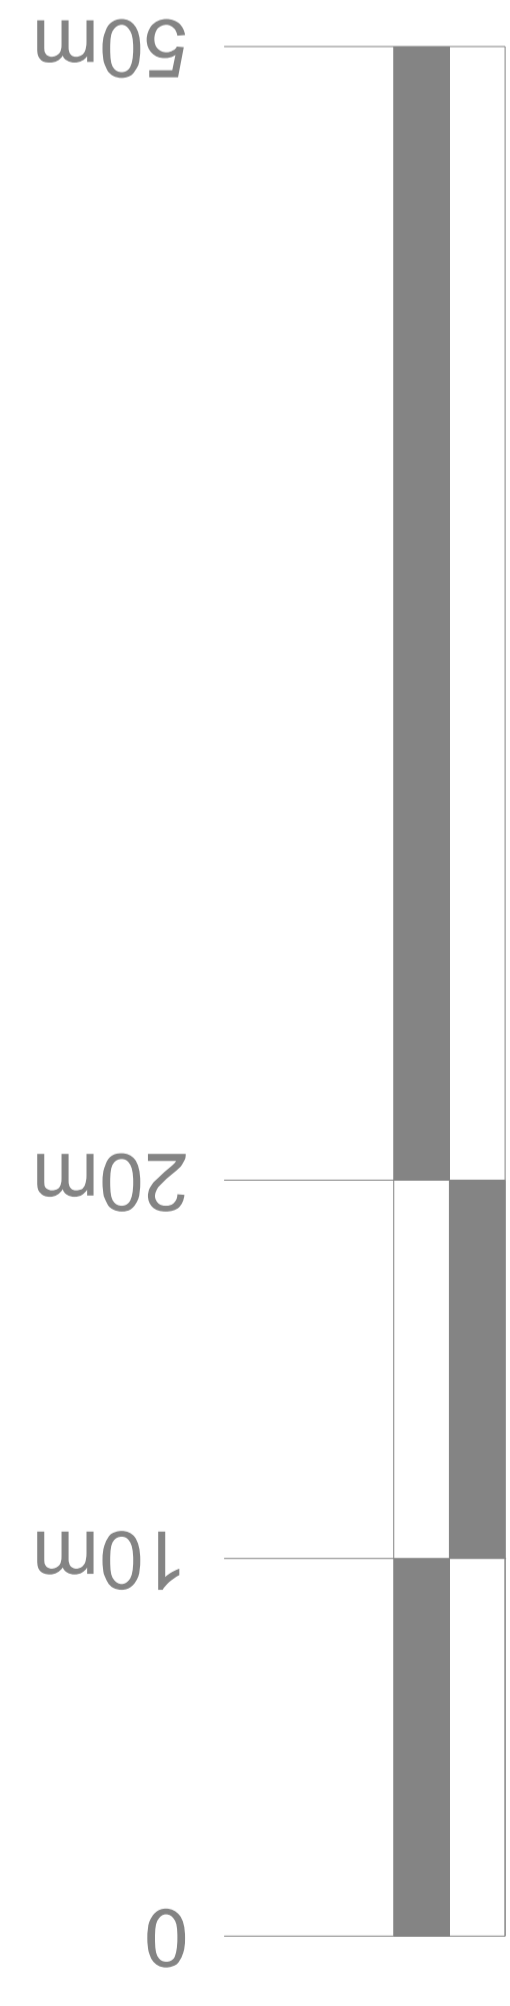

Notes: Revision:

- KEY  
 Public Footpath (SWCP indicative alignment)  
 Site Boundary

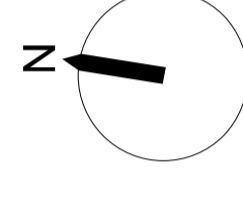

ALL LEVELS ARE METRES ABOVE ORDINANCE DATUM (AOD)

Project **CARLYON BAY 1782A**  
 Drawing title **SHORTHORN ILLUSTRATIVE ROOF PLAN**  
 Scale **1:200 @ A0** Drwg. No. **PL\_311**  
 Date **FEB 2011**

**ORMS**  
 Architecture Design  
 1 Pine Street London EC1R 0JH  
 T 0207 833 8533 F 0207 837 7575  
 E orms@orms.co.uk

Status  For planning  For tender  For construction

Rev.

All dimensions to be confirmed on site. Information contained in this drawing is the sole copyright of ORMS Designers & Architects Ltd. and is not to be reproduced without permission.