


Section AA

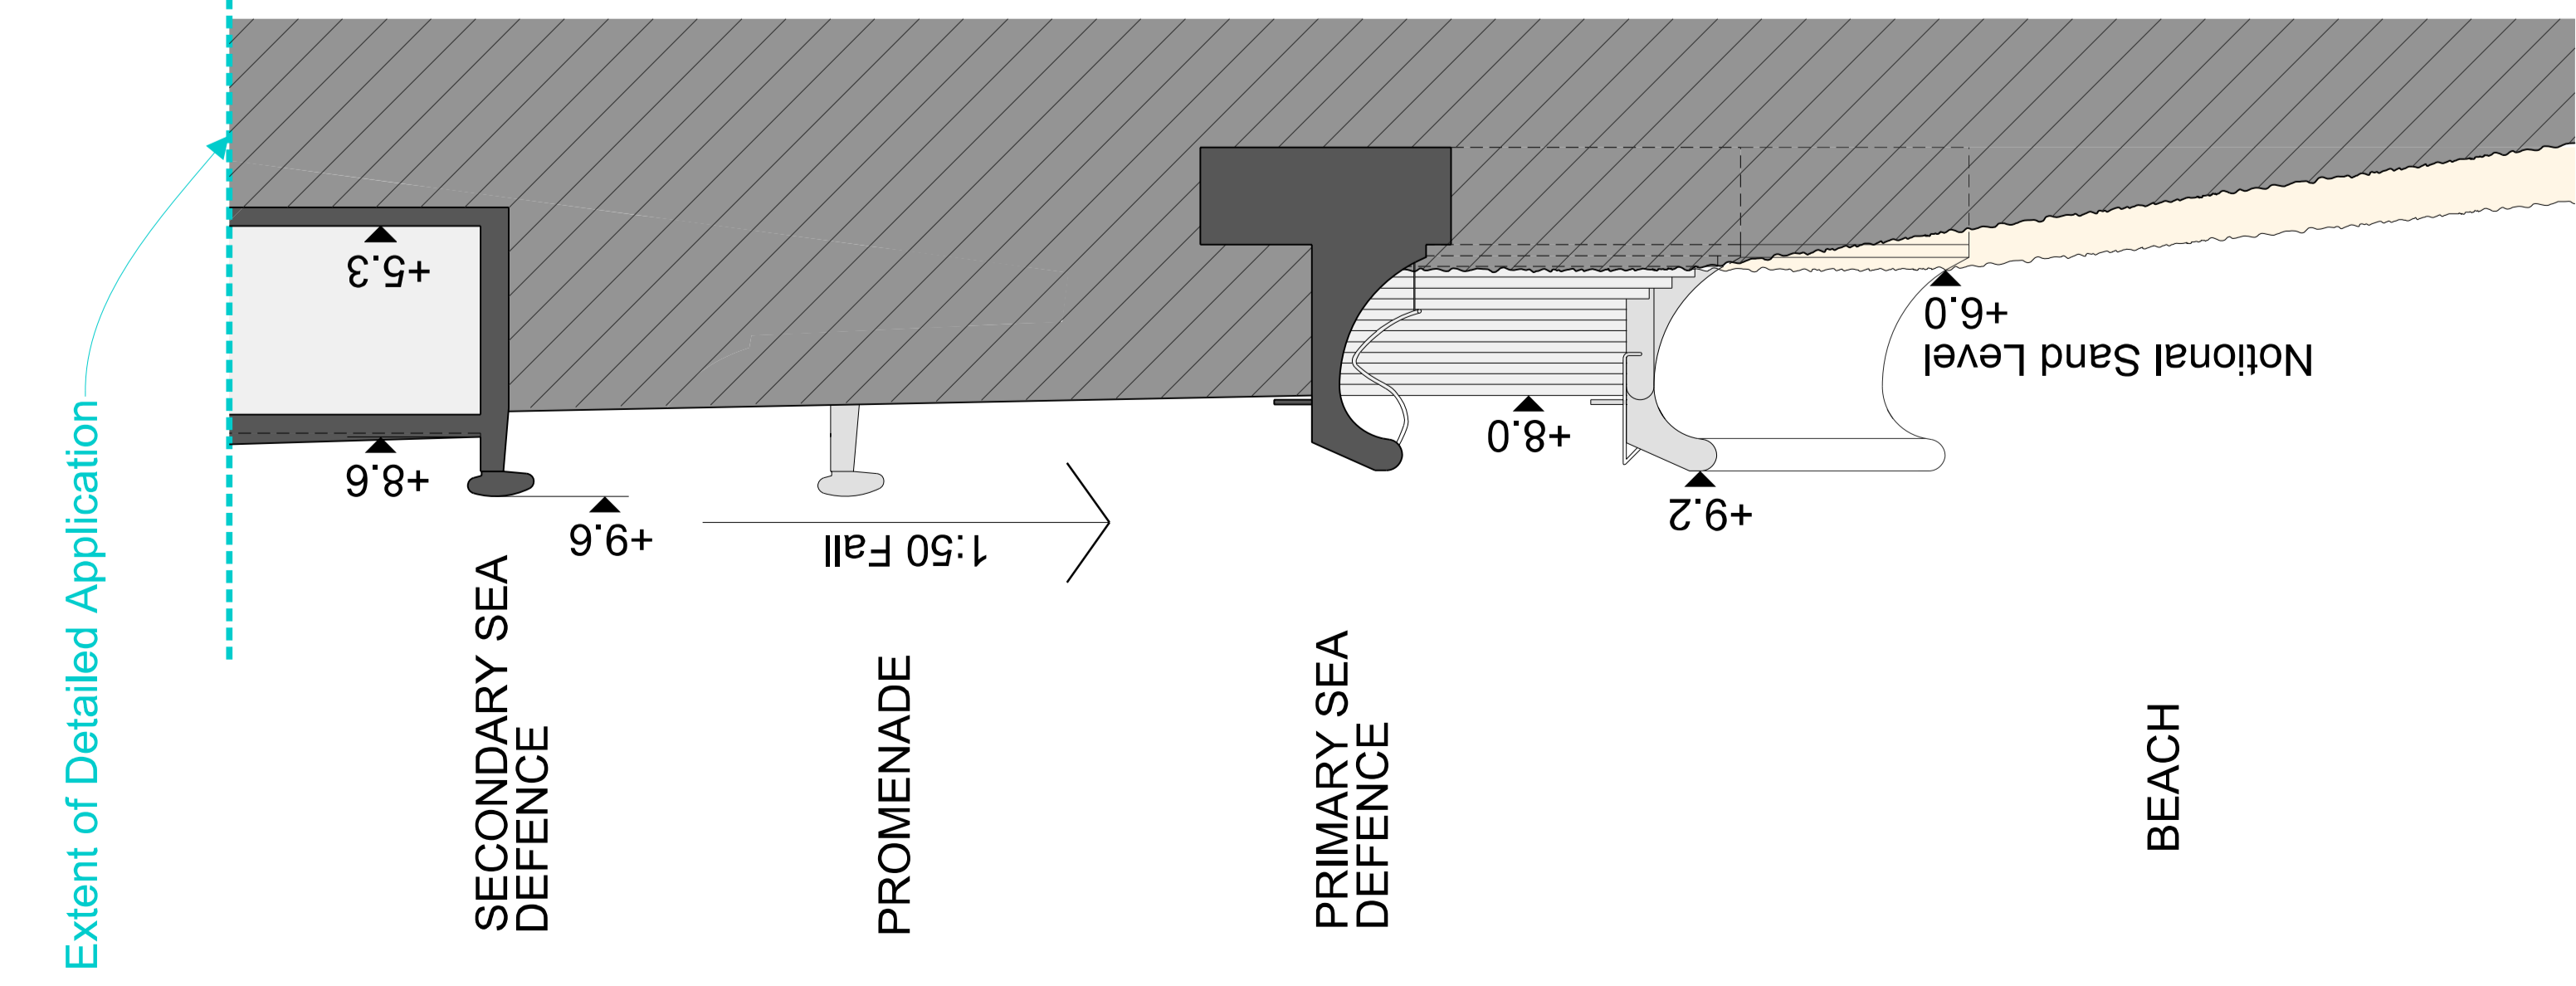

Section BB

Plan

Project **CARLYON BAY 1782A**

Drawing title **DETAILED APPLICATION TYPICAL STAIR**

Scale **1:100 @ A0** Drwg. No. **PL\_121**

Date **FEB 2011**

Status  For planning  For tender  For construction

ORMS Architecture Design

1 Pine Street London EC1R 0JH  
T 0207 833 8533 F 0207 837 7575  
E orms@orms.co.uk



Rev.

Notes: Revision:

KEY

- Extent of Detailed Part of Application
- Notional material A (see D&A for further details)
- Notional material B (see D&A for further details)
- Notional material C (see D&A for further details)

TO BE READ IN CONJUNCTION WITH MLM LTD DRAWINGS.  
ALL LEVELS ARE METRES ABOVE ORDNANCE DATUM (AOD)

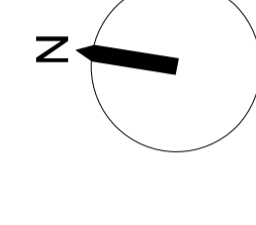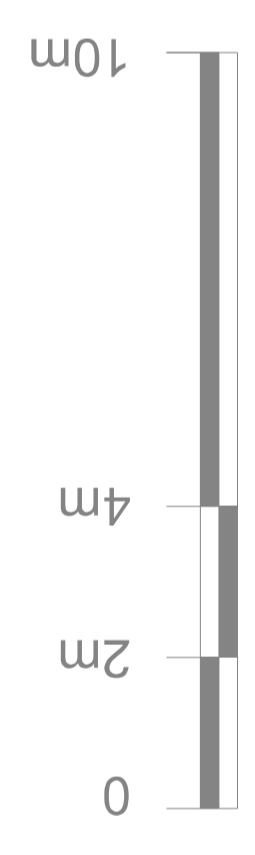

All dimensions to be confirmed on site. Information contained in this drawing is the sole copyright of ORMS Designers & Architects Ltd. and is not to be reproduced without permission.