


Ordnance Survey  
Superplan Data

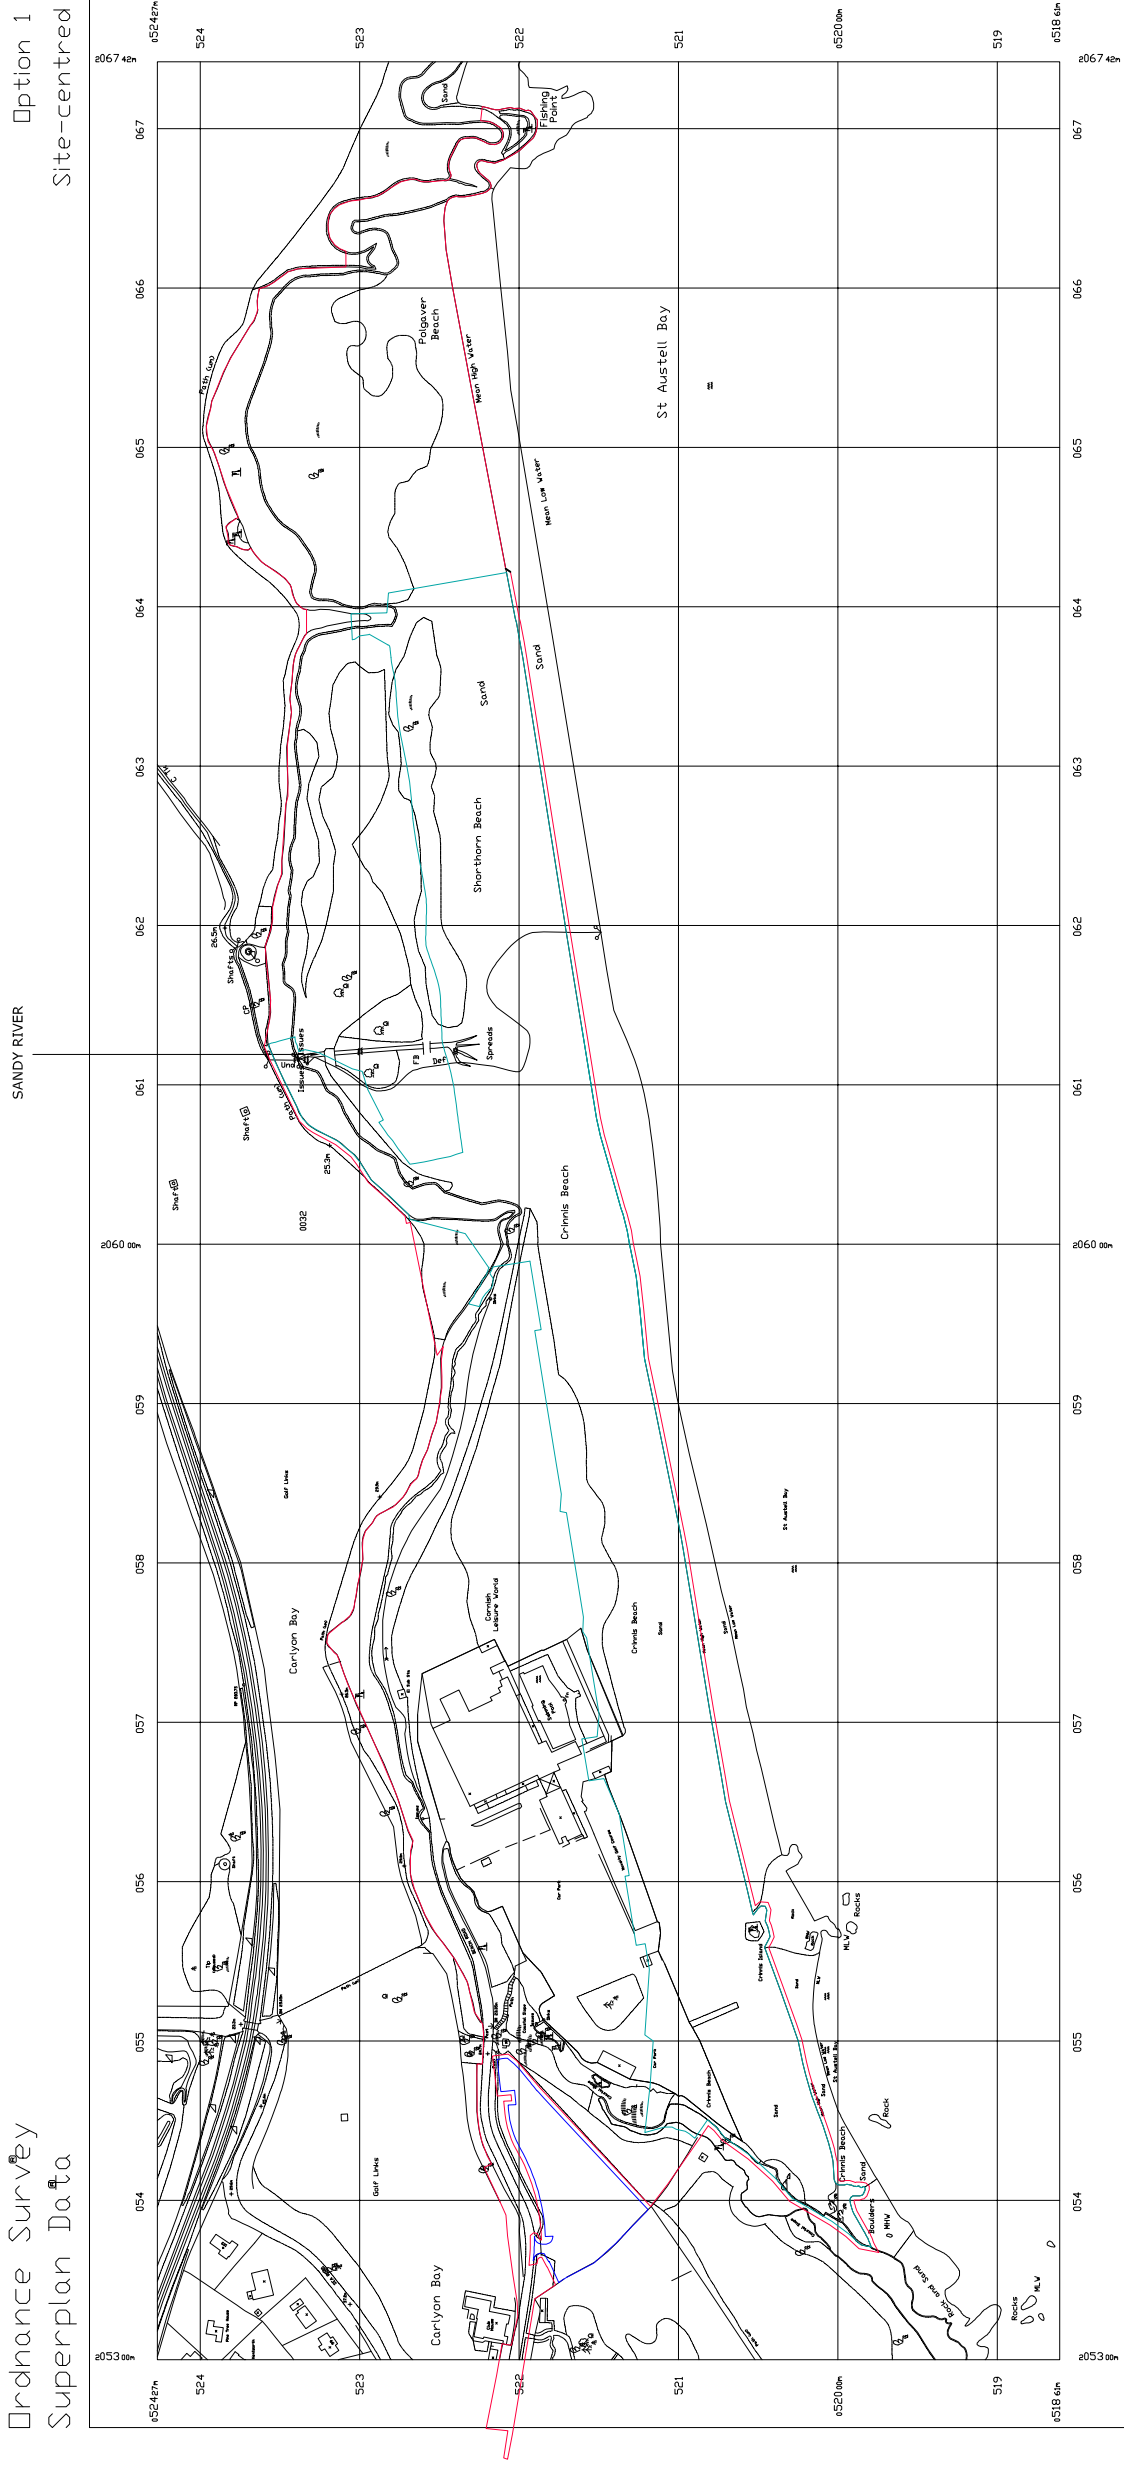

Product 17 Feb 2009 from Ordnance Survey digital data and incorporating surveyed revision available at this date. © Crown Copyright 2002.  
Reproduction in whole or in part is prohibited without the prior permission of Ordnance Survey. Ordnance Survey and Superplan Data are registered trade marks of Ordnance Survey the national mapping agency of Great Britain.

This Superplan product does not contain all recorded map information.

This product contains data surveyed at one or more of the following scales: 1/1250, 1/2500 & 1/10000.

National Grid sheet reference at centre of this Superplan: SX6655  
The representation of a road, track or path is no evidence of a right of way. Heights are given in metres above datum.  
The alignment of turnsets is approximate.

Centre Coordinates: 206021 052144  
Supplied by: StordFords, London WC2  
Serial Number: 05220174

**NOTES**

1. THIS DRAWING IS TO BE READ IN CONJUNCTION WITH ALL RELEVANT SPECIFICATIONS, CONTRACTS AND SPECIALISTS DRAWINGS AND THE SPECIFICATION.

2. DO NOT SCALE FROM THIS DRAWING MANUALLY OR ELECTRONICALLY. WRITTEN PERMISSION MUST BE OBTAINED FROM MLM PRIOR TO SCALING ELECTRONICALLY OR USING THIS ELECTRONIC FILE.

**LEGEND**

- EXTENT OF HYBRID APPLICATION
- EXTENT OF DETAILED PART OF HYBRID APPLICATION
- OTHER LAND IN THE APPLICANT'S OWNERSHIP

**CONSTRUCTION (DESIGN AND MANAGEMENT) REGULATIONS 2007  
DESIGNERS HAZARD INFORMATION FOR CONSTRUCTION**

1. IF YOU DO NOT FULLY UNDERSTAND THE RISKS INVOLVED DURING THE CONSTRUCTION OF THIS PROJECT YOU SHOULD CONSULT THE PROJECT MANAGER, HEALTH & SAFETY ADVISOR OR A MEMBER OF THE DESIGN TEAM BEFORE PROCEEDING.

THE ABOVE NOTES REFER SPECIFICALLY TO THE INFORMATION SHOWN ON THIS DRAWING.  
REFER TO THE HEALTH AND SAFETY PLAN FOR FURTHER INFORMATION.

Issue	Date	Description	Made	Checked
A	20.12.10	Minor revisions for Planning	JH	JH

**INFORMATION**



Consulting Civil, Structural & Building Services Engineers  
25, London Road, Ipswich, Suffolk, IP1 2HF  
Tel: 01473 231100  
Fax: 01473 231515  
Website: www.mlmuk.com

Ashford \* Cambridge \* Chelmsford \* London \* Norwich

Client

CEG

Project

**CARLYON BAY  
ST AUSTELL**

Drawing Title

**CRINNIS & SHORTHORN  
EXISTING SITE LAYOUT**

Drawn/Design	JHC	Checked	JH	Approved	JH	Date	04.10.2010
Scales	N/S	@ A1					Rev
	N/S	@ A3					
Drawing No.	<b>612778/13/101</b>						
	<b>A</b>						