



DETAILED APPLICATION ——— OUTLINE APPLICATION

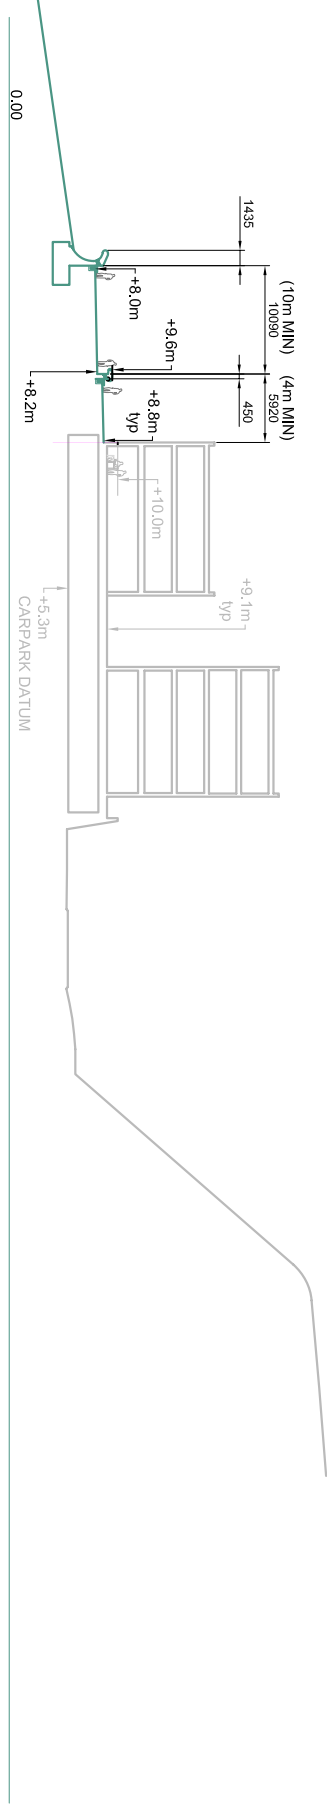


SECTION A:A - CRINNIS

DETAILED APPLICATION ——— OUTLINE APPLICATION

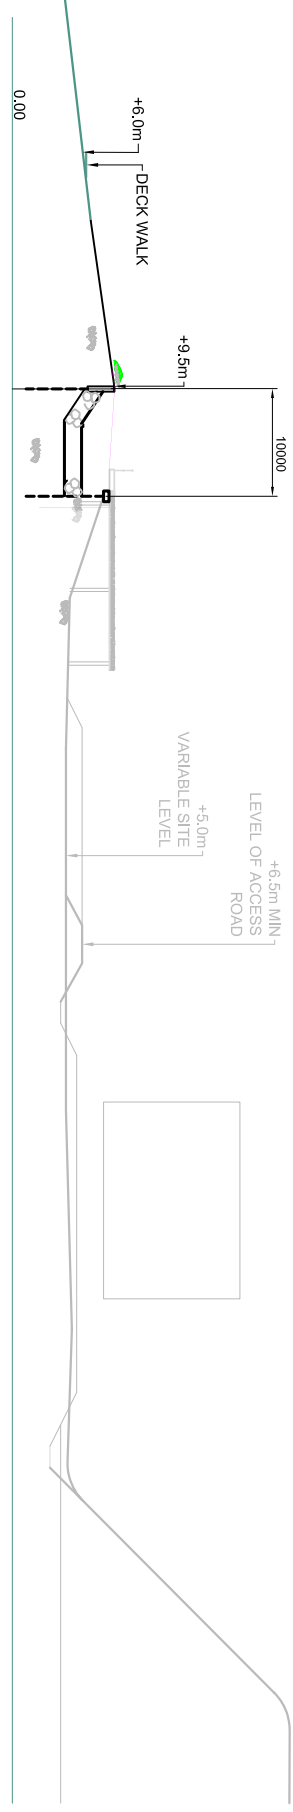

SECTION B:B - SHORTHORN

DETAILED APPLICATION ——— OUTLINE APPLICATION

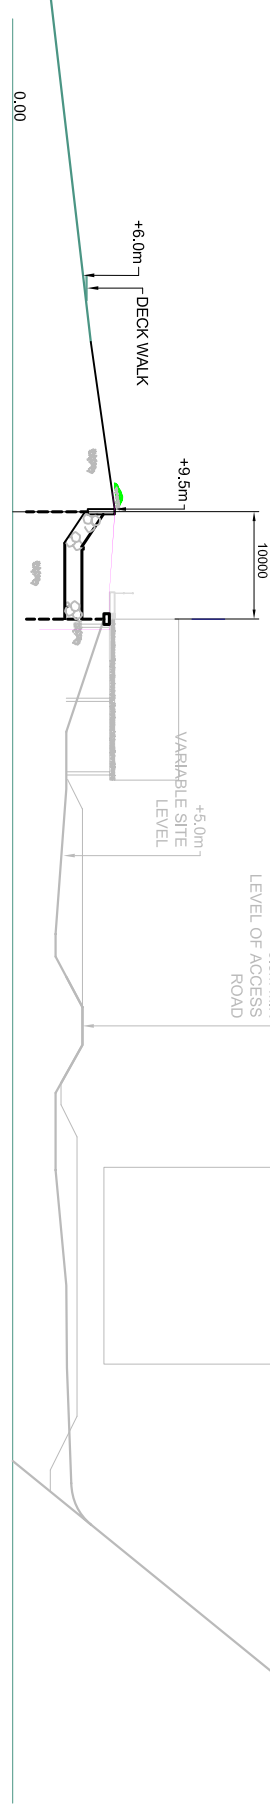

SECTION C:C - SHORTHORN SITE

NOTES:

1. ALL LEVELS IN METRES ODN
2. THE PINK LINE SHOWS THE APPROXIMATE DELINEATION BETWEEN THE DETAILED AND THE OUTLINE PLANNING APPLICATION

REV	DESCRIPTION	Drawn	Appr	Auth	DATE
3.0	MINOR REVISIONS	RER	ICC	..	08/12/10
2.0	ISSUED FOR FRA	JNC	ICC		01/09/10
1.0	WORKING DRAFT	JNC	ICC		13/08/10

CLIENT: COMMERCIAL ESTATES GROUP

HR Wallingford
 HR Wallingford Ltd, Howbery Park, Wallingford,
 Oxon, OX10 8BA, UK.
 Tel: +44 (0) 1491 835381 Fax: +44 (0) 1491 832233
<http://www.hrwallingford.co.uk>

PROJECT: CARLYON BAY

DRAWING TITLE:
 INDICATIVE
 LONG SECTIONS THROUGH SITE

SCALE:
 NTS @ A1
 DRAWING No:
 DKR4334D130