



Key plan

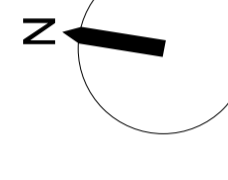

Elevation A

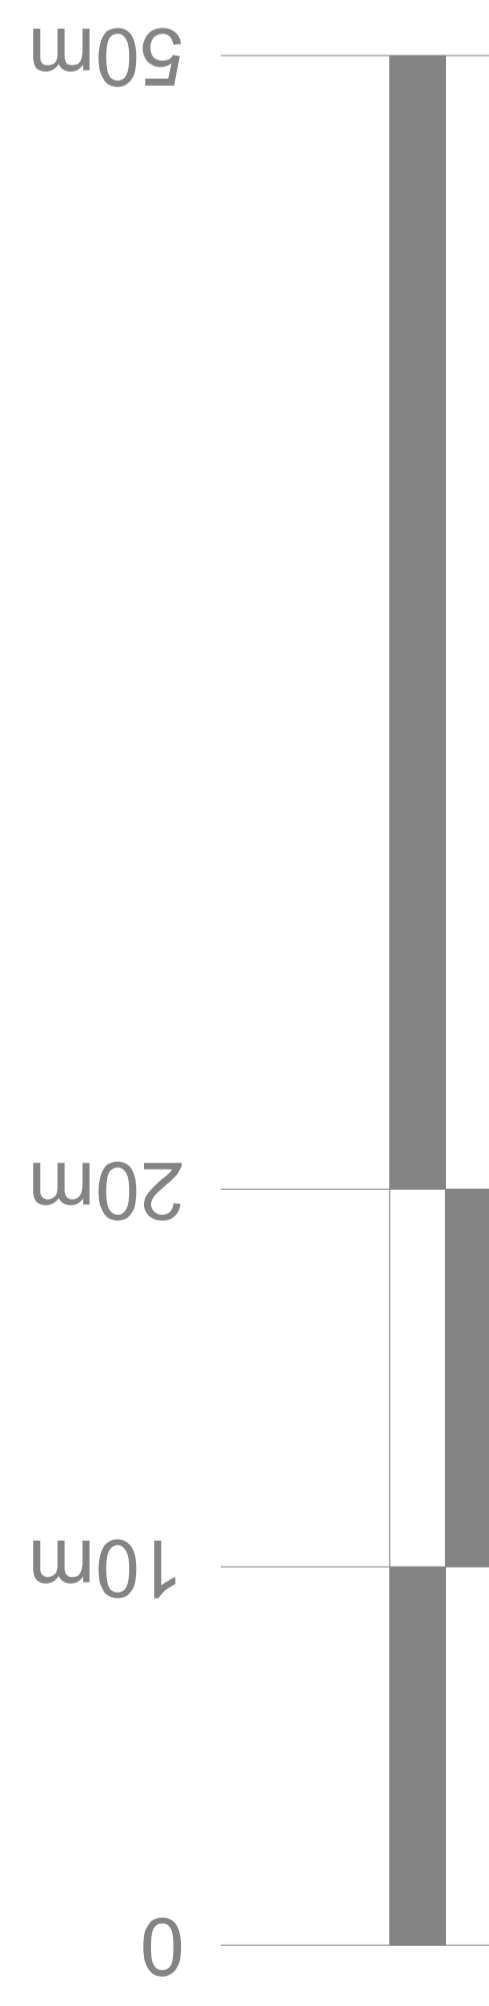

Notes:

Revision:

Project **CARLYON BAY 1782A**

Drawing title
**SHORTHORN
ILLUSTRATIVE
ELEVATION**

Scale **1:200 @ A0** Drwg. No. **PL_320**

Date **FEB 2011** Rev.

Status For planning For tender For construction

ORMS
Architecture
Design

1 Pine Street London EC1R 0JH
T 0207 833 8533 F 0207 837 7575
E orms@orms.co.uk

All dimensions to be confirmed on site.
Information contained in this drawing is the sole copyright of ORMS Designers & Architects Ltd.
and is not to be reproduced without permission.

**THIS DRAWING IS SUBMITTED FOR ILLUSTRATIVE PURPOSES ONLY
ALL LEVELS ARE METRES ABOVE ORDINANCE DATUM (AOD)**