


Elevation BB

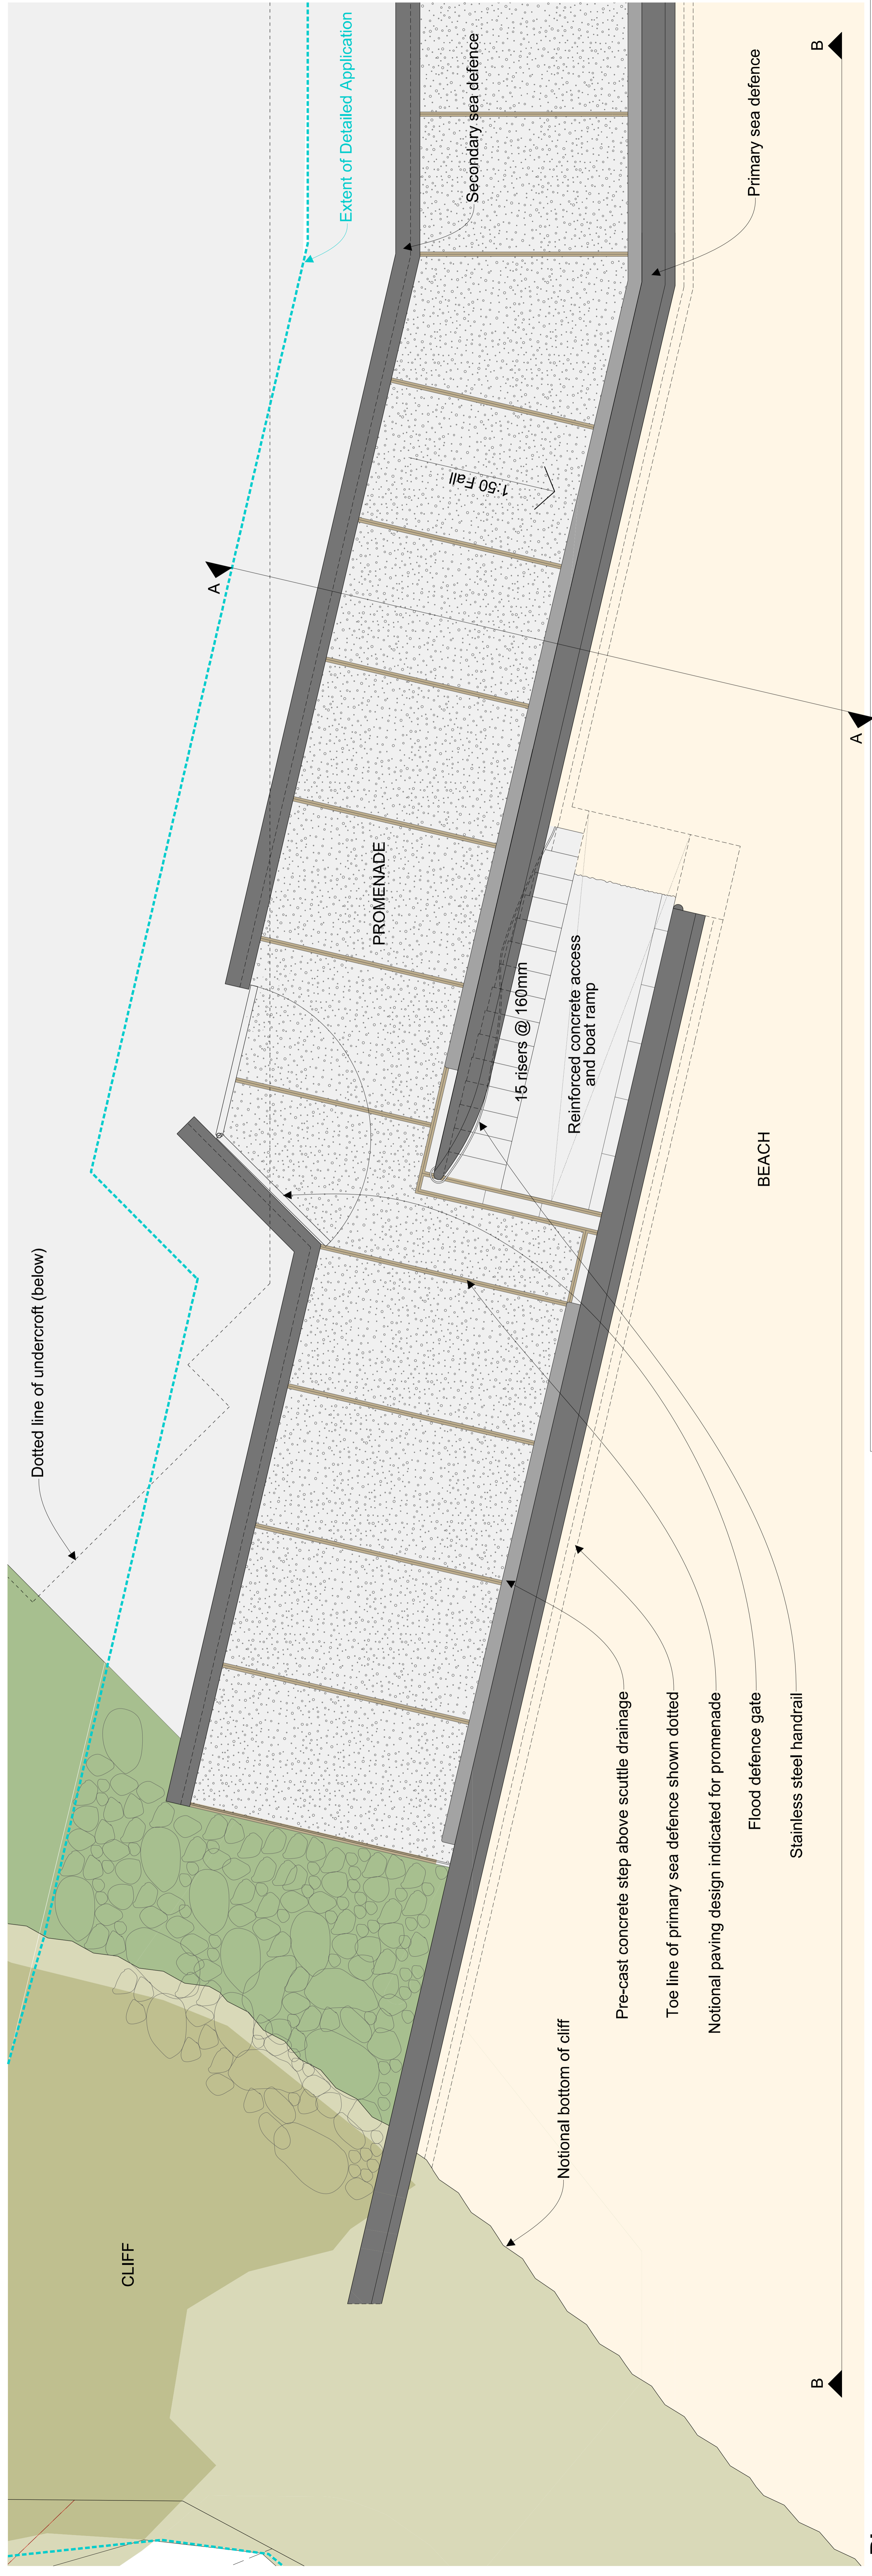

Plan

Notes:

KEY

Extent of Detailed Part of Application

Notional material A (see D&A for further details)

Notional material B (see D&A for further details)

Notional material C (see D&A for further details)

TO BE READ IN CONJUNCTION WITH MLM LTD DRAWINGS.
ALL LEVELS ARE METRES ABOVE ORDNANCE DATUM (AOD)

Revision:



Extent of Detailed Part of Application

Notional material A (see D&A for further details)

Notional material B (see D&A for further details)

Notional material C (see D&A for further details)

TO BE READ IN CONJUNCTION WITH MLM LTD DRAWINGS.
ALL LEVELS ARE METRES ABOVE ORDNANCE DATUM (AOD)

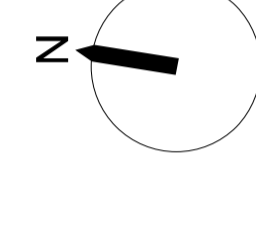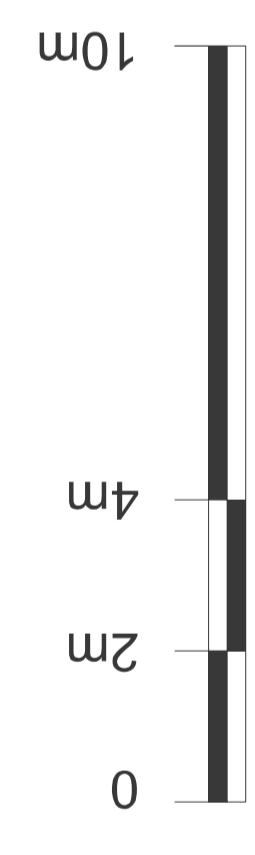

Project **CARLYON BAY 1782A**
 Drawing title **DETAILED APPLICATION BOAT RAMP**
 Scale **1:100 @ A0** Drwg. No. **PL_120**
 Date **FEB 2011**
 Status For planning For tender For construction

ORMS
 Architecture Design
 1 Pine Street London EC1R 0JH
 T 0207 833 8533 F 0207 837 7575
 E orms@orms.co.uk

All dimensions to be confirmed on site.
 Information contained in this drawing is the sole copyright of ORMS Designers & Architects Ltd.
 and is not to be reproduced without permission.