



Elevation BB

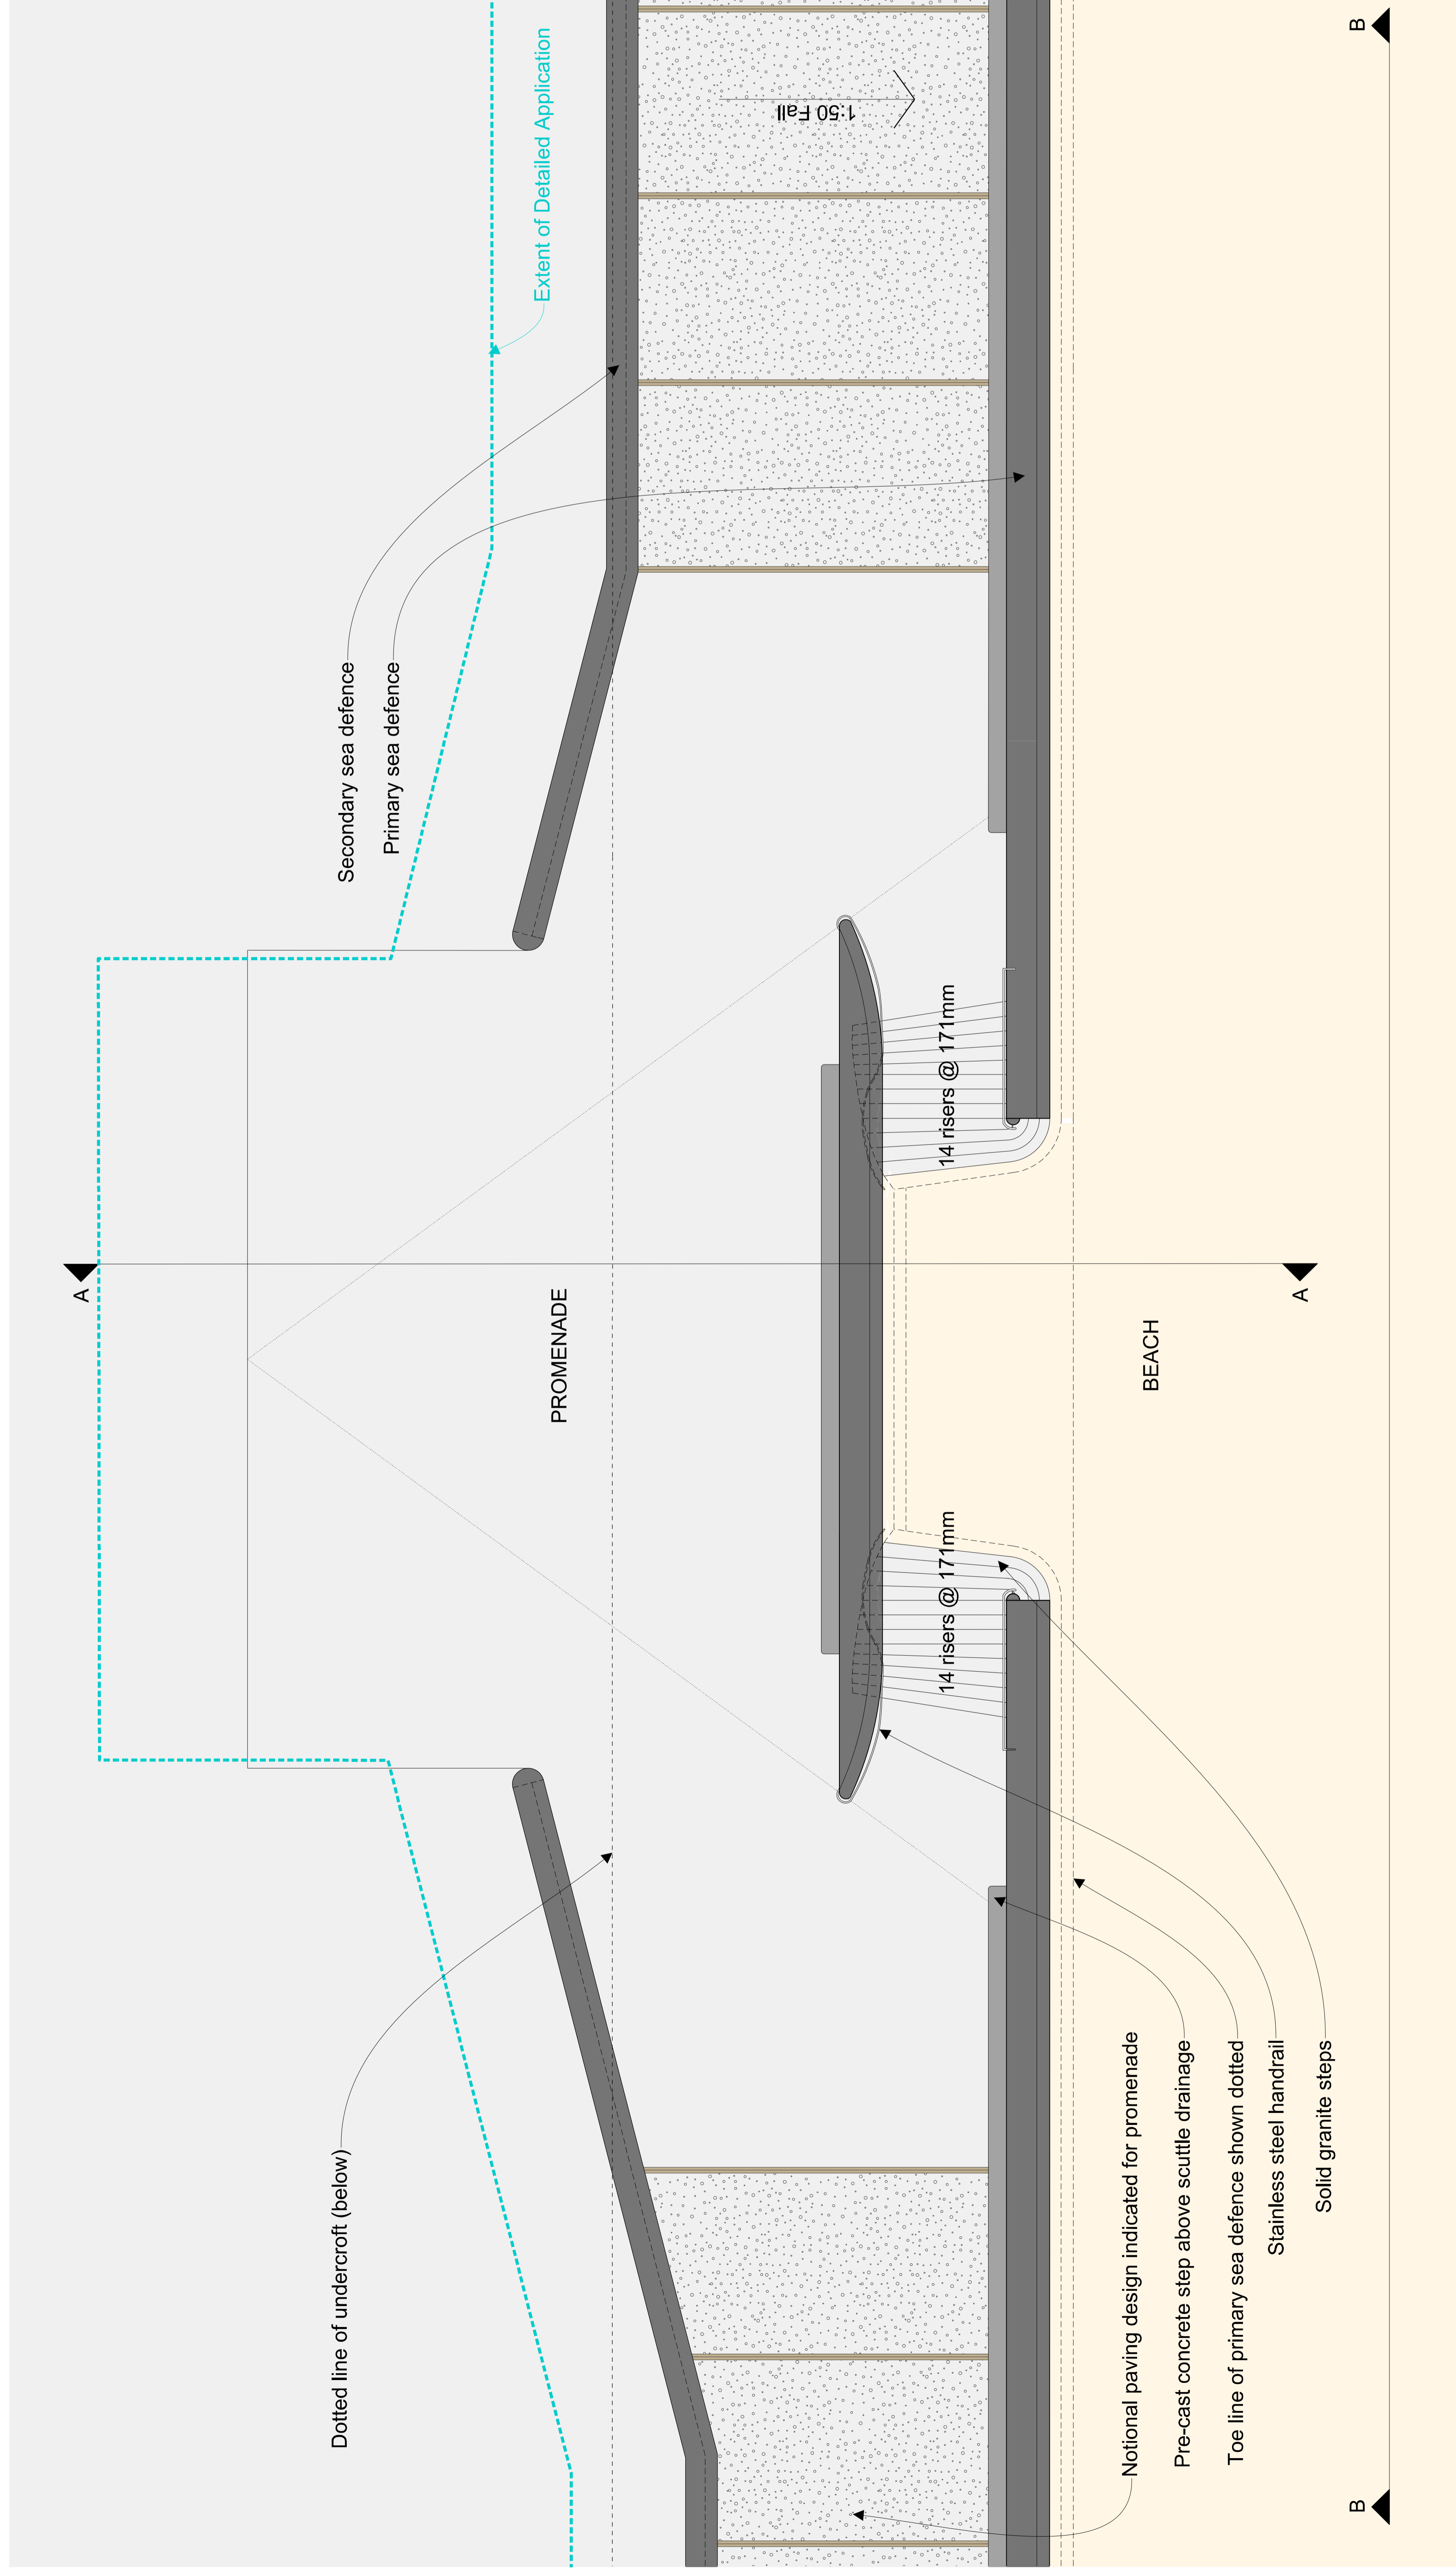

Plan

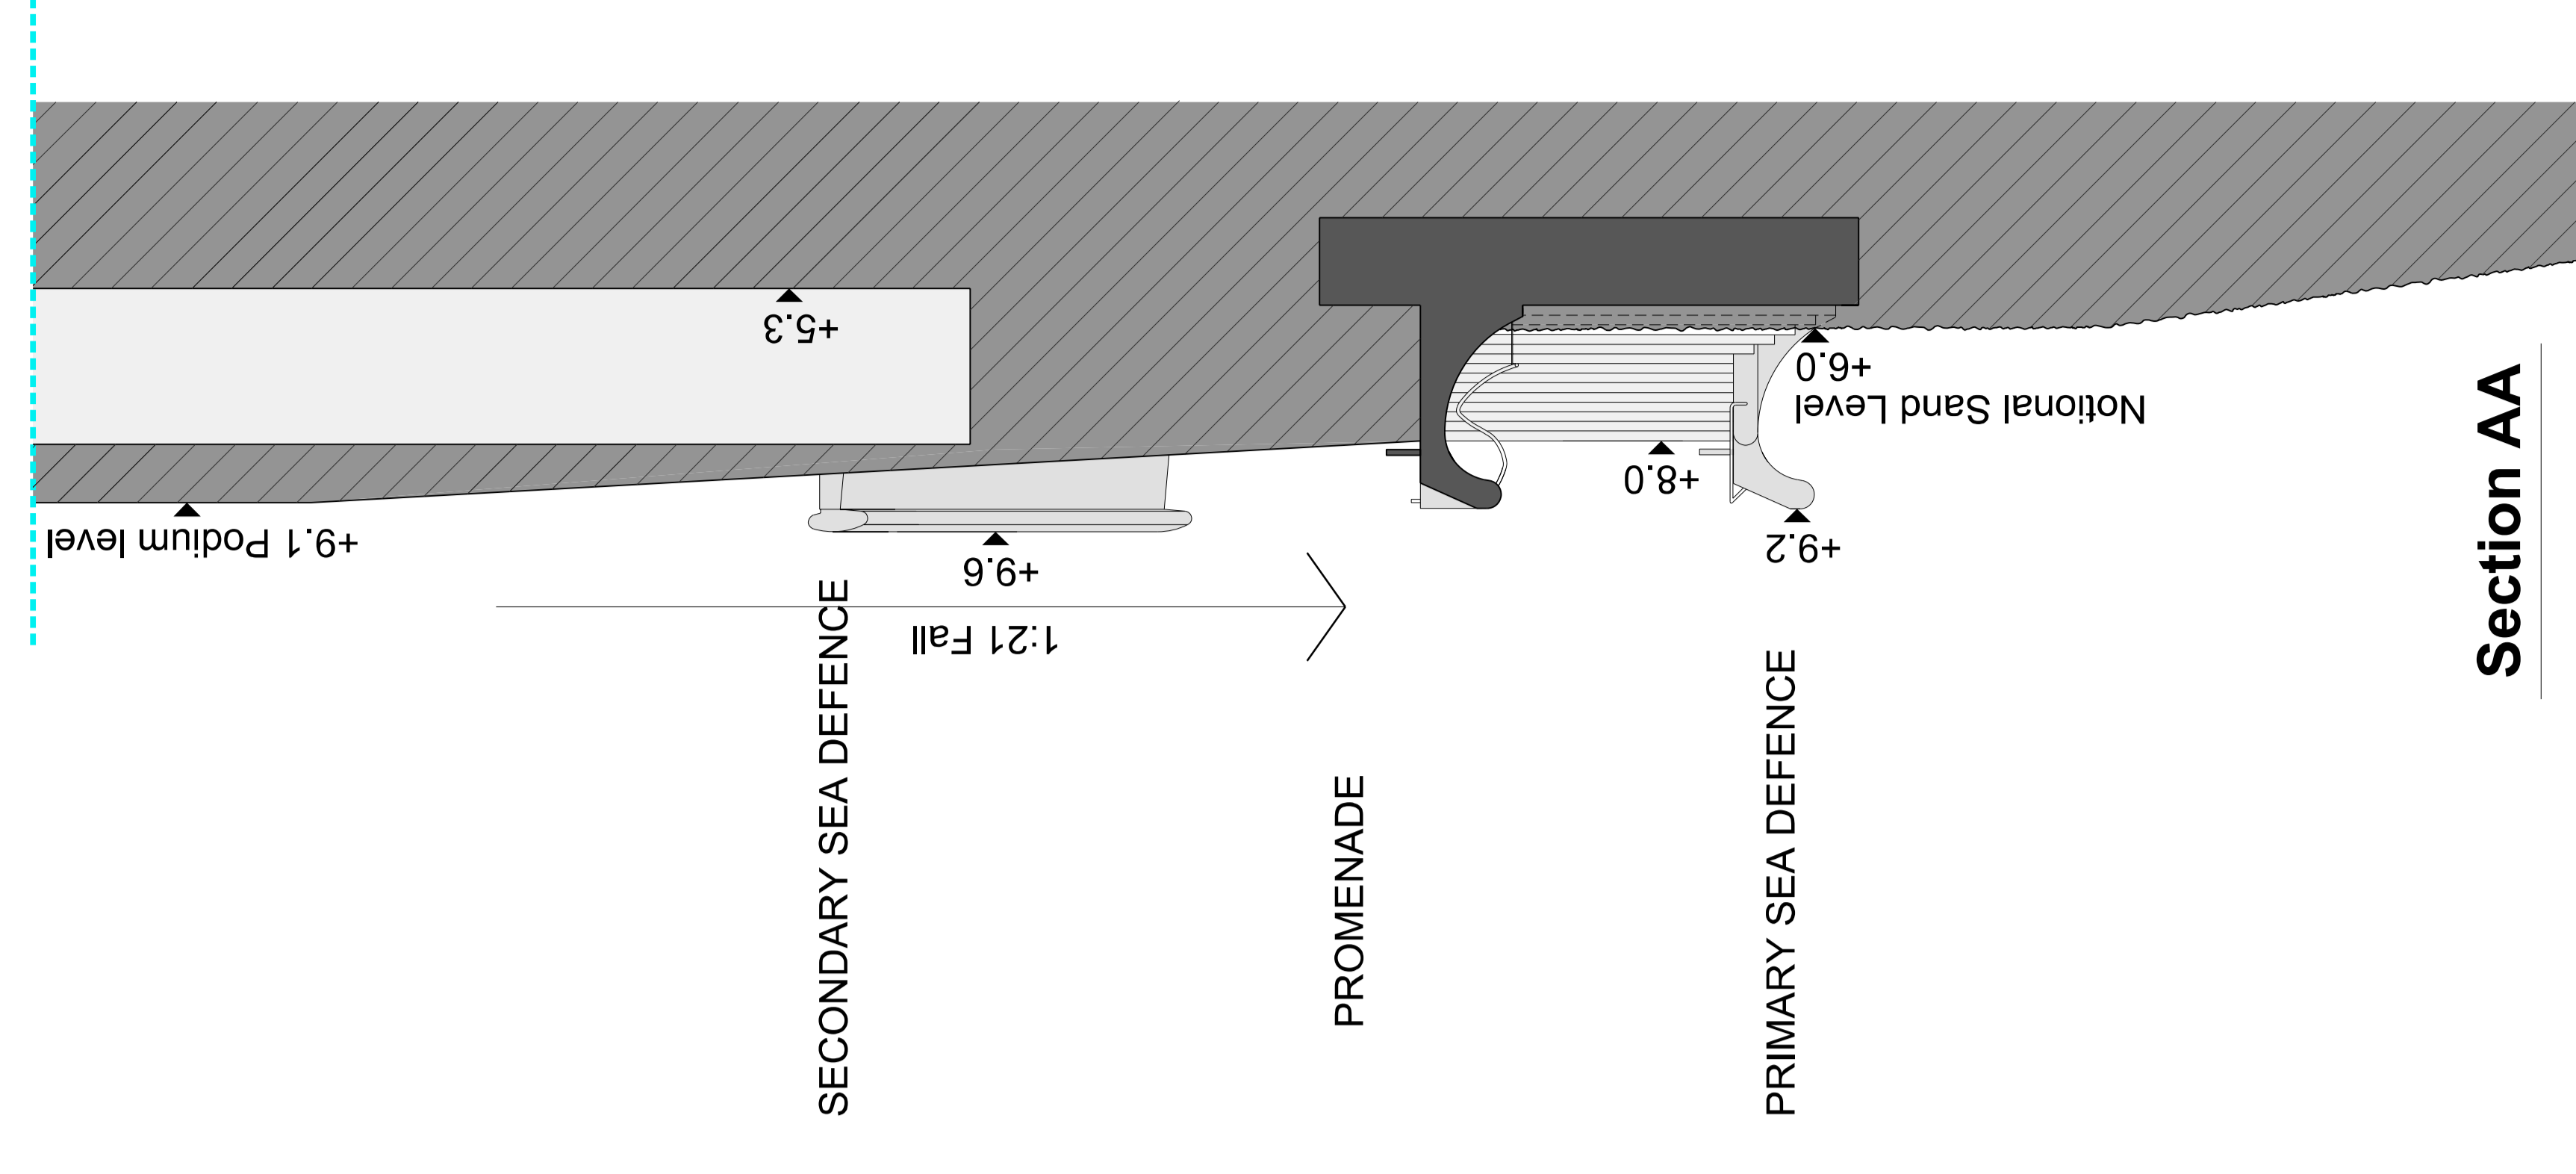



Section AA

Notes:

KEY

- - - - - Extent of Detailed Part of Application
- Notional material A (see D&A for further details)
- Notional material B (see D&A for further details)
- Notional material C (see D&A for further details)

TO BE READ IN CONJUNCTION WITH MLM LTD DRAWINGS.
ALL LEVELS ARE METRES ABOVE ORDNANCE DATUM (AOD)

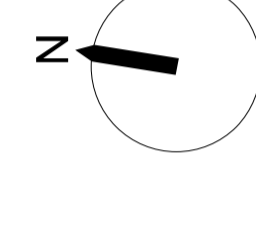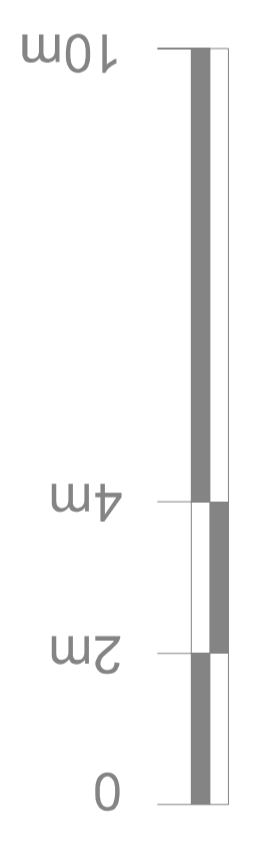

Project: **CARLYON BAY 1782A**

Drawing title: **DETAILED APPLICATION CENTRAL STAIR**

Scale: **1:100 @ A0**

Date: **FEB 2011**

Rev. For construction

For planning

For tender

ORMS
Architecture Design

1 Pine Street London EC1R 0JH
T 0207 833 8533 F 0207 837 7575
E orms@orms.co.uk

All dimensions to be confirmed on site.
Information contained in this drawing is the sole copyright of ORMS Designers & Architects Ltd.
and is not to be reproduced without permission.