



Elevation BB

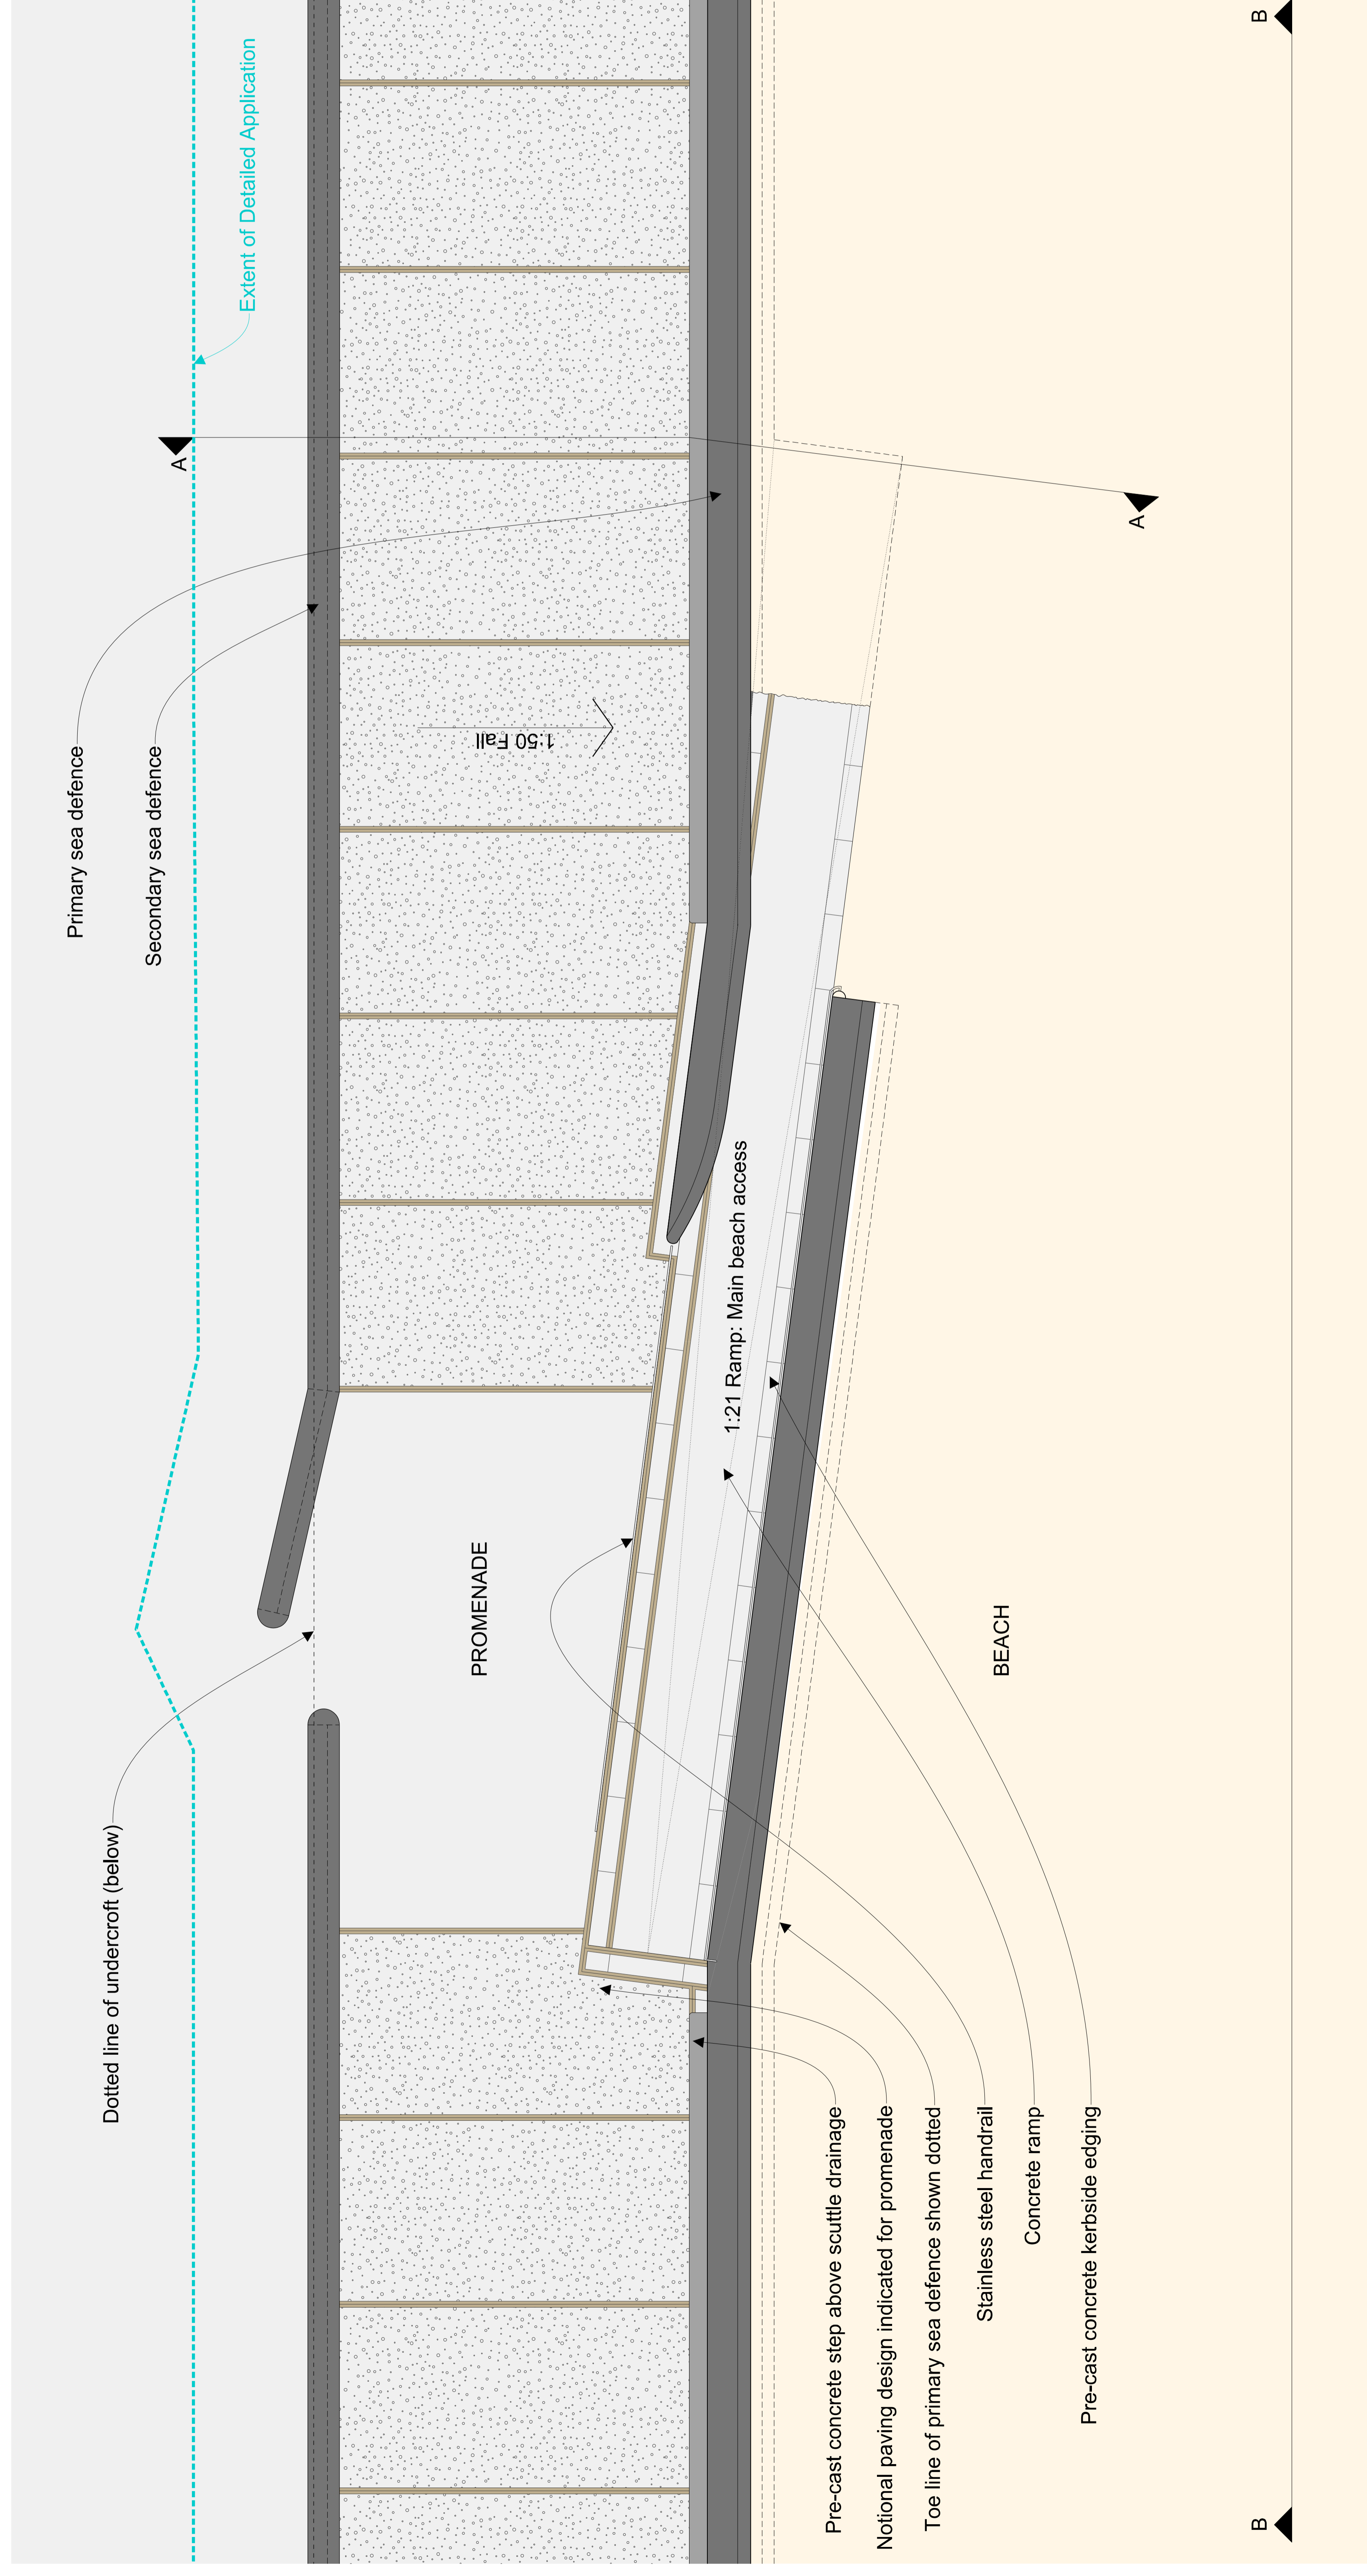

Plan


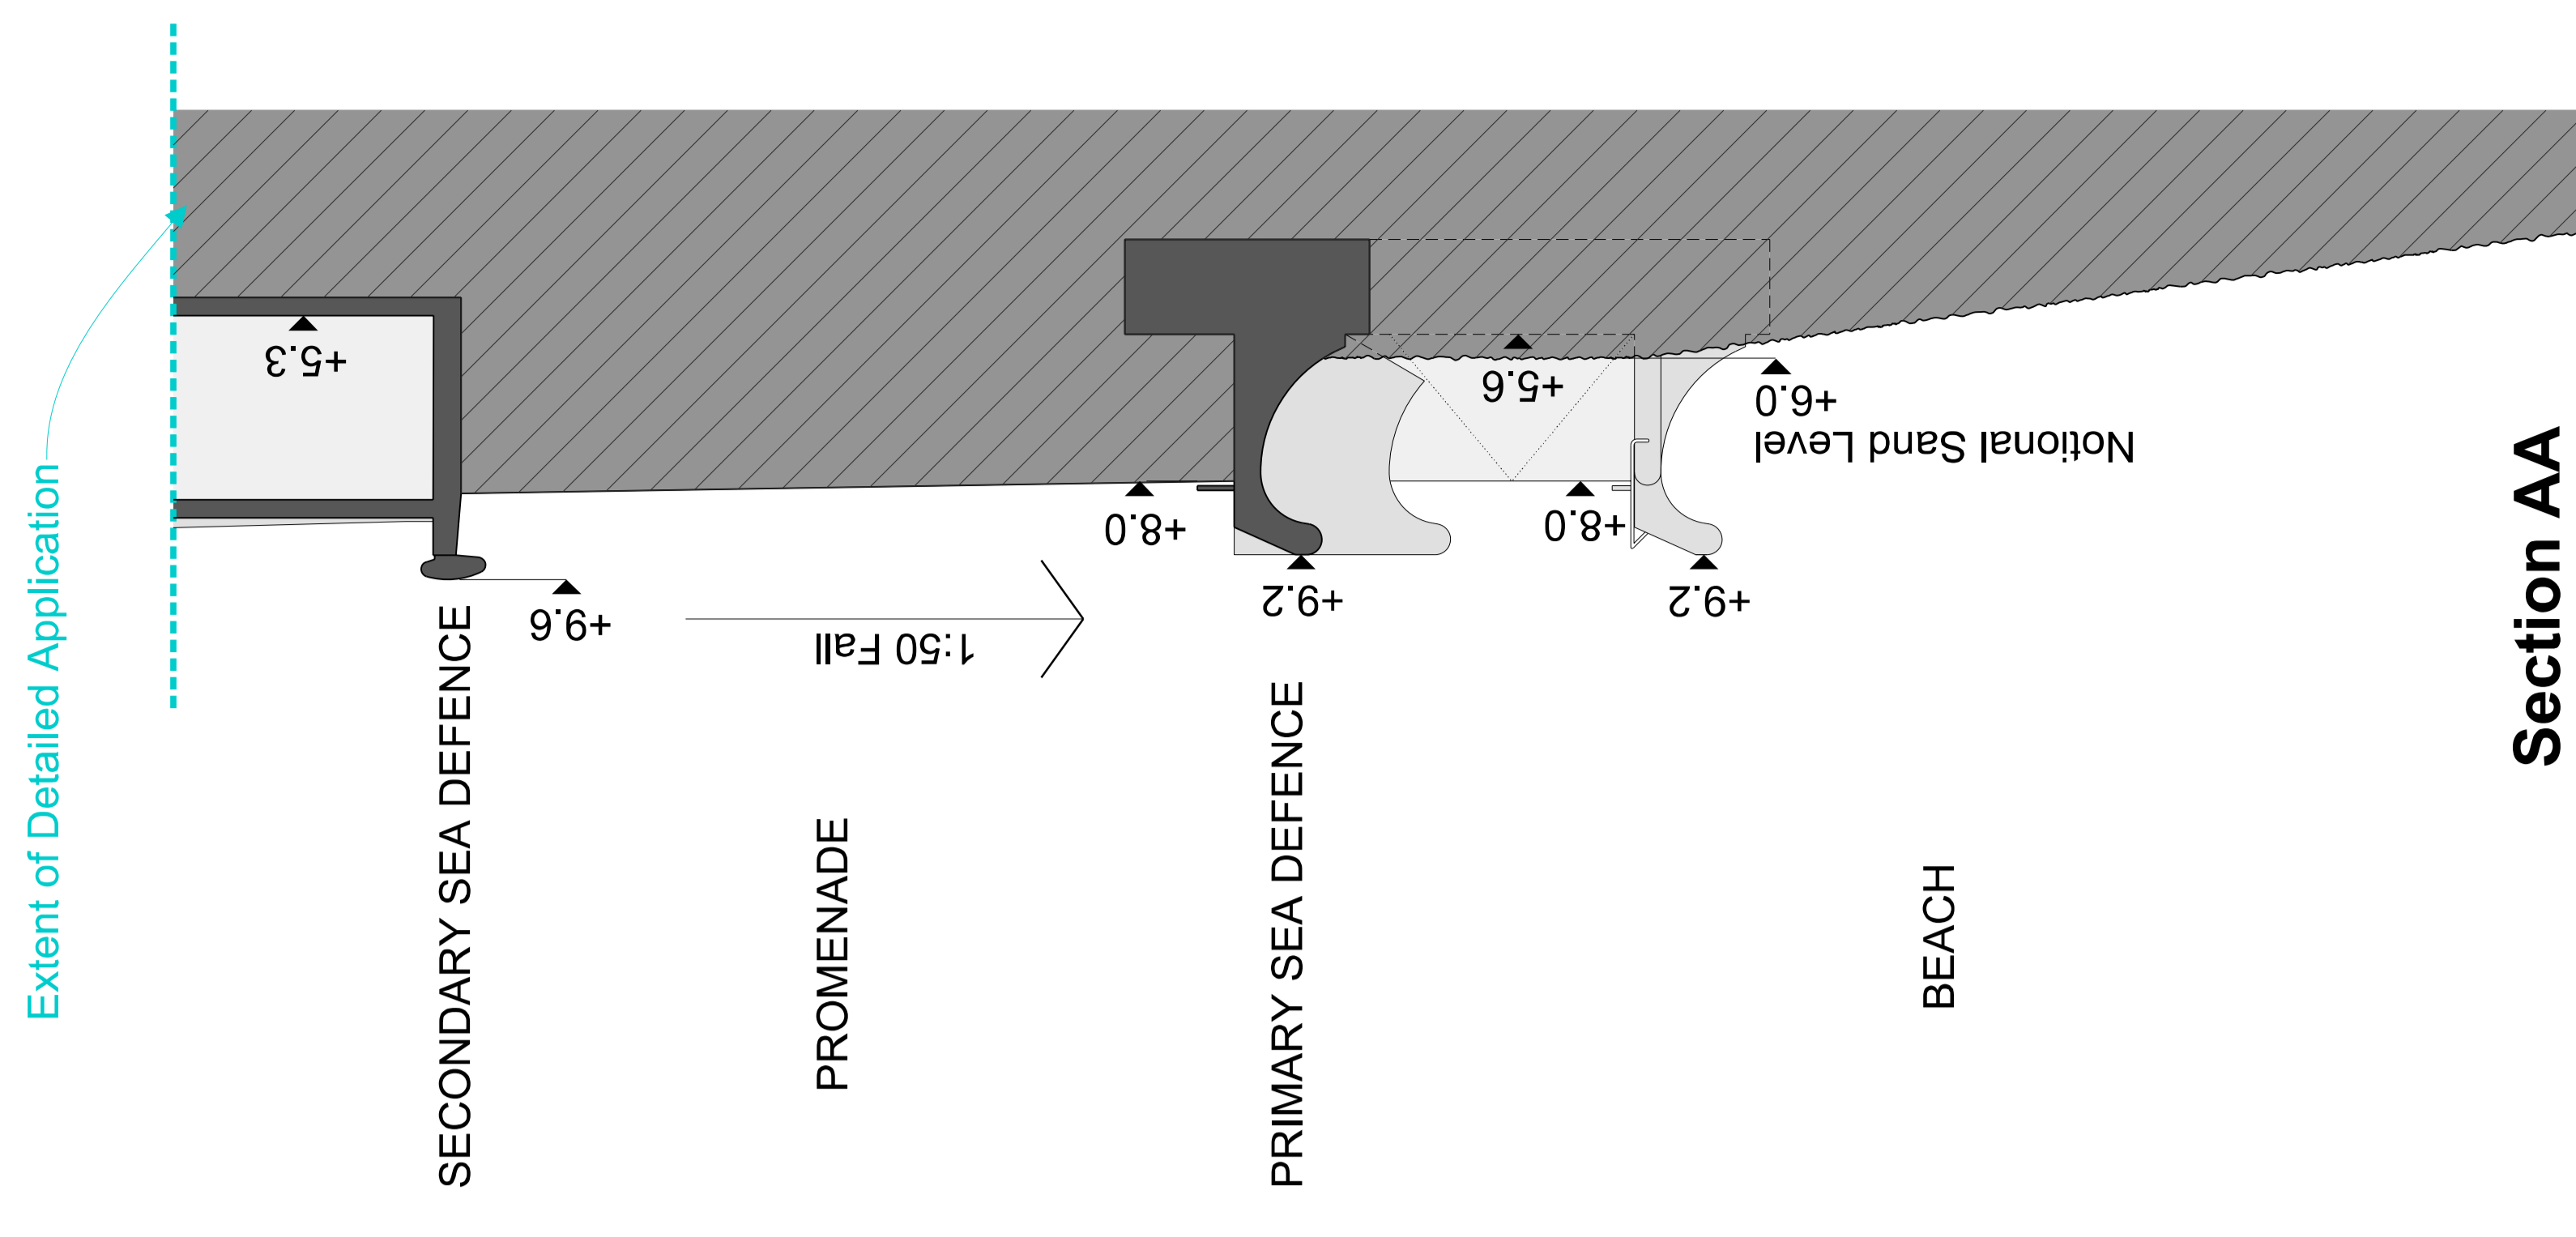


Notes: Revision:

KEY

- Extent of Detailed Part of Application
- Notional material A (see D&A for further details)
- Notional material B (see D&A for further details)
- Notional material C (see D&A for further details)

TO BE READ IN CONJUNCTION WITH MLM LTD DRAWINGS.
ALL LEVELS ARE METRES ABOVE ORDNANCE DATUM (AOD)

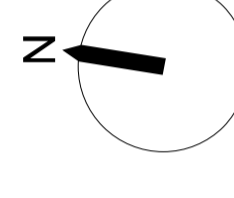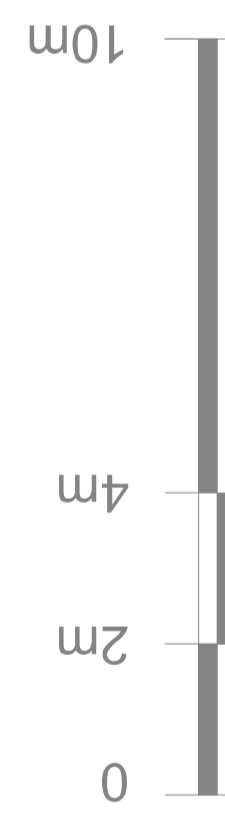

Project **ORMS** **CARLYON BAY 1782A**

Drawing title **DETAILED APPLICATION**
BEACH RAMP

Scale **1:100 @ A0** Drwg. No. **PL_123**
Date **FEB 2011**

Status For planning For tender For construction

All dimensions to be confirmed on site.
Information contained in this drawing is the sole copyright of ORMS Designers & Architects Ltd.
and is not to be reproduced without permission.