




Section AA

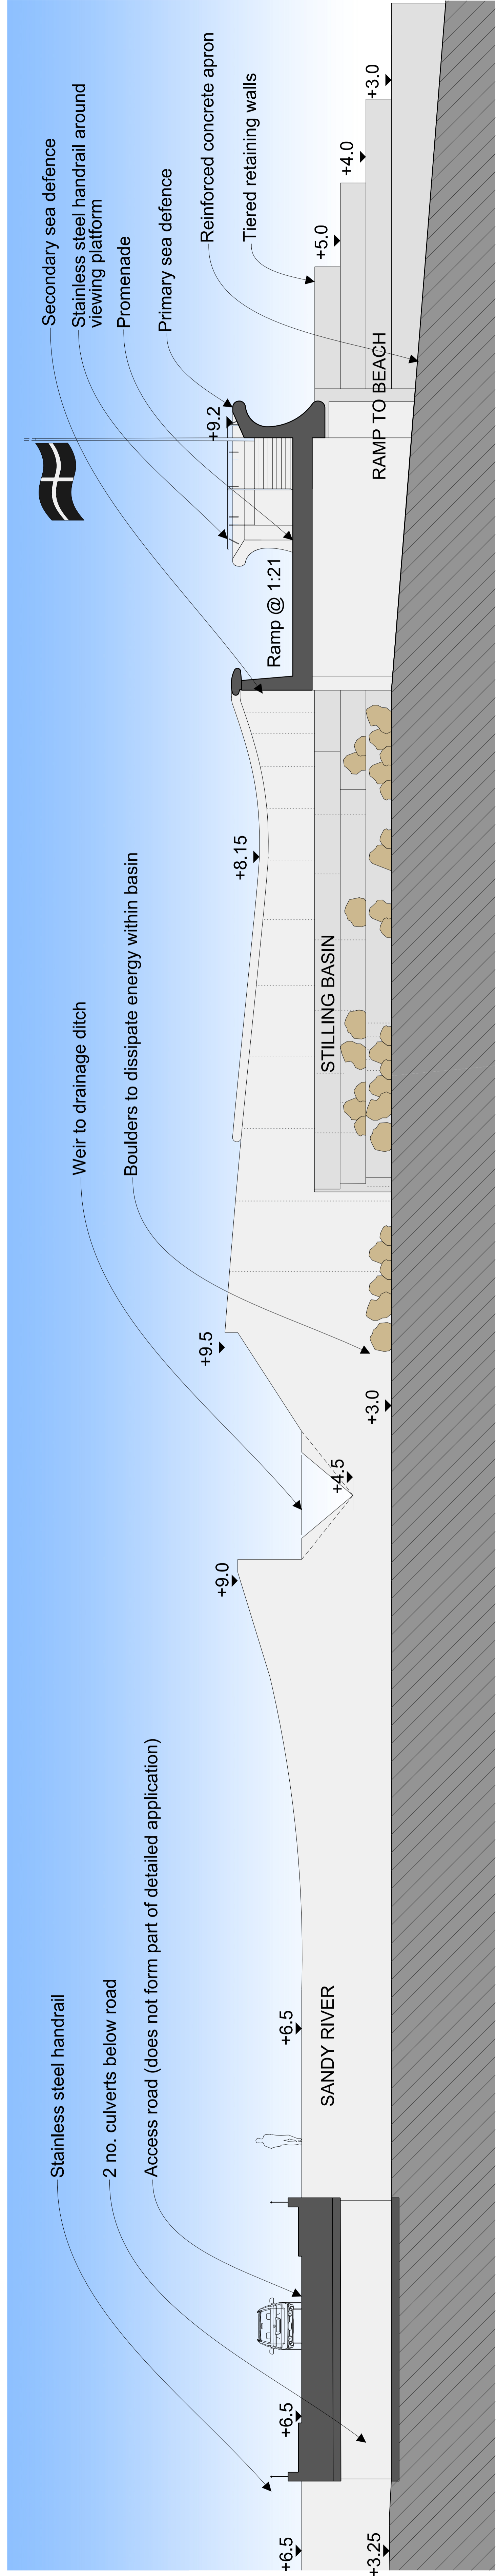

Section BB

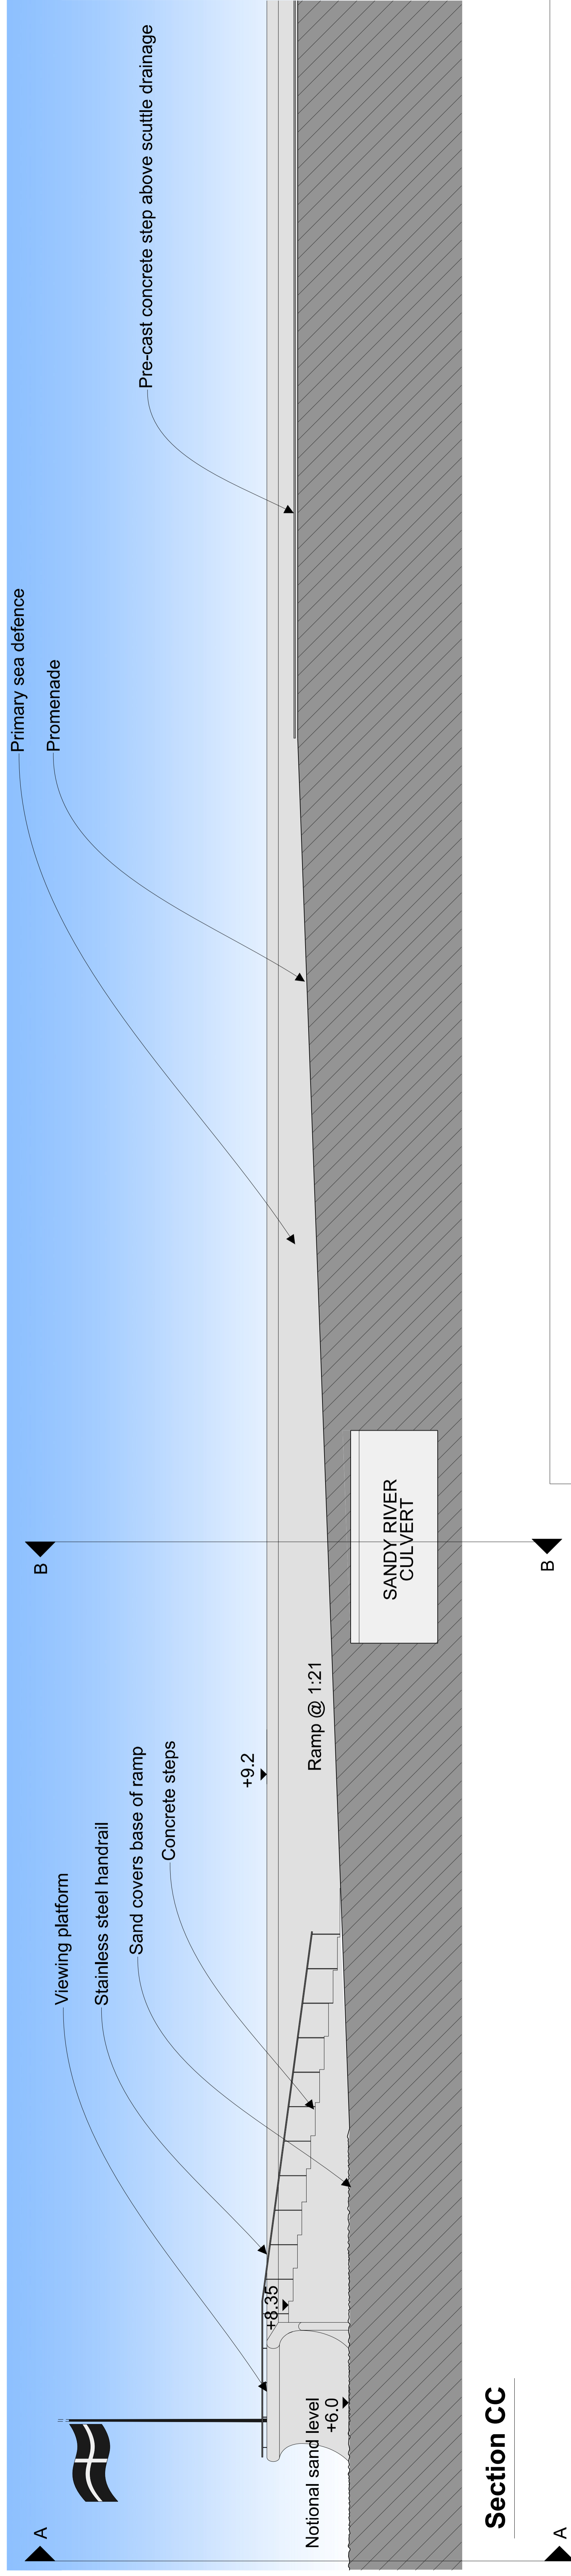

Section CC

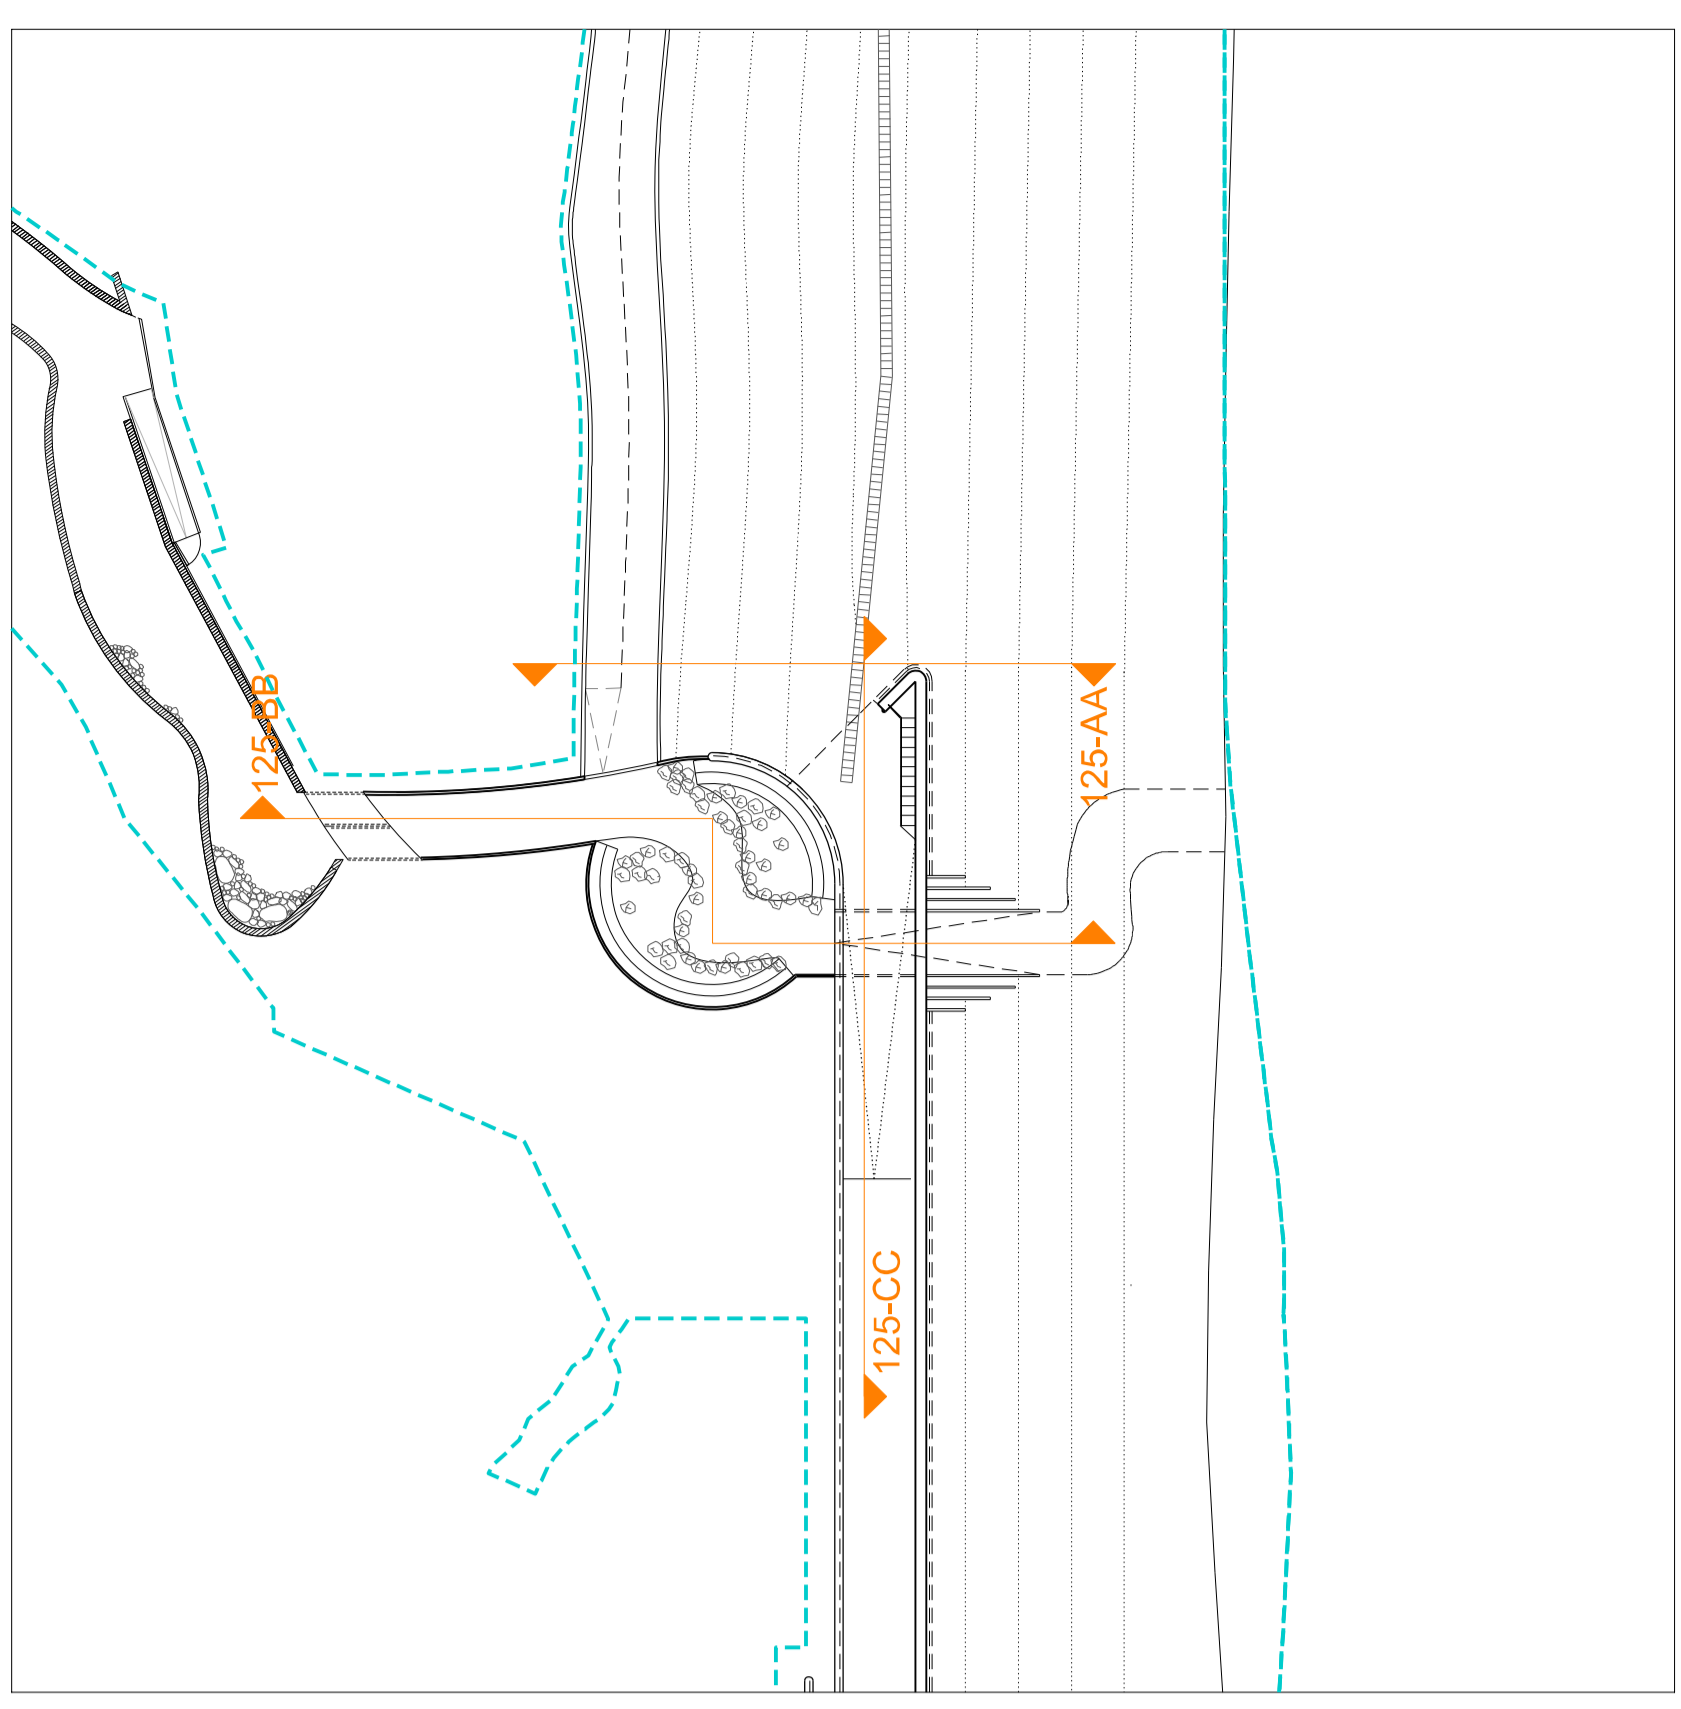



Key plan

Notes:

KEY

----- Extent of Detailed Part of Application

Revision:

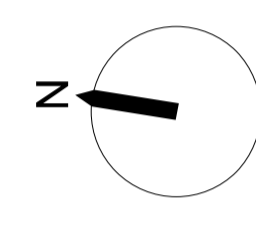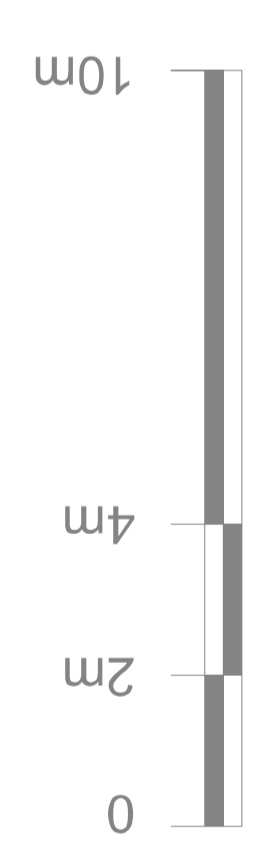

Project **ORMS** **CARLYON BAY 1782A**

Drawing title **DETAILED APPLICATION**
STILLING POND 2

Scale **1:100 @ A0** Drwg. No. **PL_125**

Date **FEB 2011** Rev.

Status For planning For tender For construction

1 Pine Street London EC1R 0JH
T 0207 833 8533 F 0207 837 7575
E orms@orms.co.uk

All dimensions to be confirmed on site.
Information contained in this drawing is the sole copyright of ORMS Designers & Architects Ltd.
and is not to be reproduced without permission.

TO BE READ IN CONJUNCTION WITH MLM LTD DRAWINGS.
ALL LEVELS ARE METRES ABOVE ORDINANCE DATUM (AOD)